




doorsnede A1 - A1 lot 18
type doorsnede lot 17 t.e.m. 25

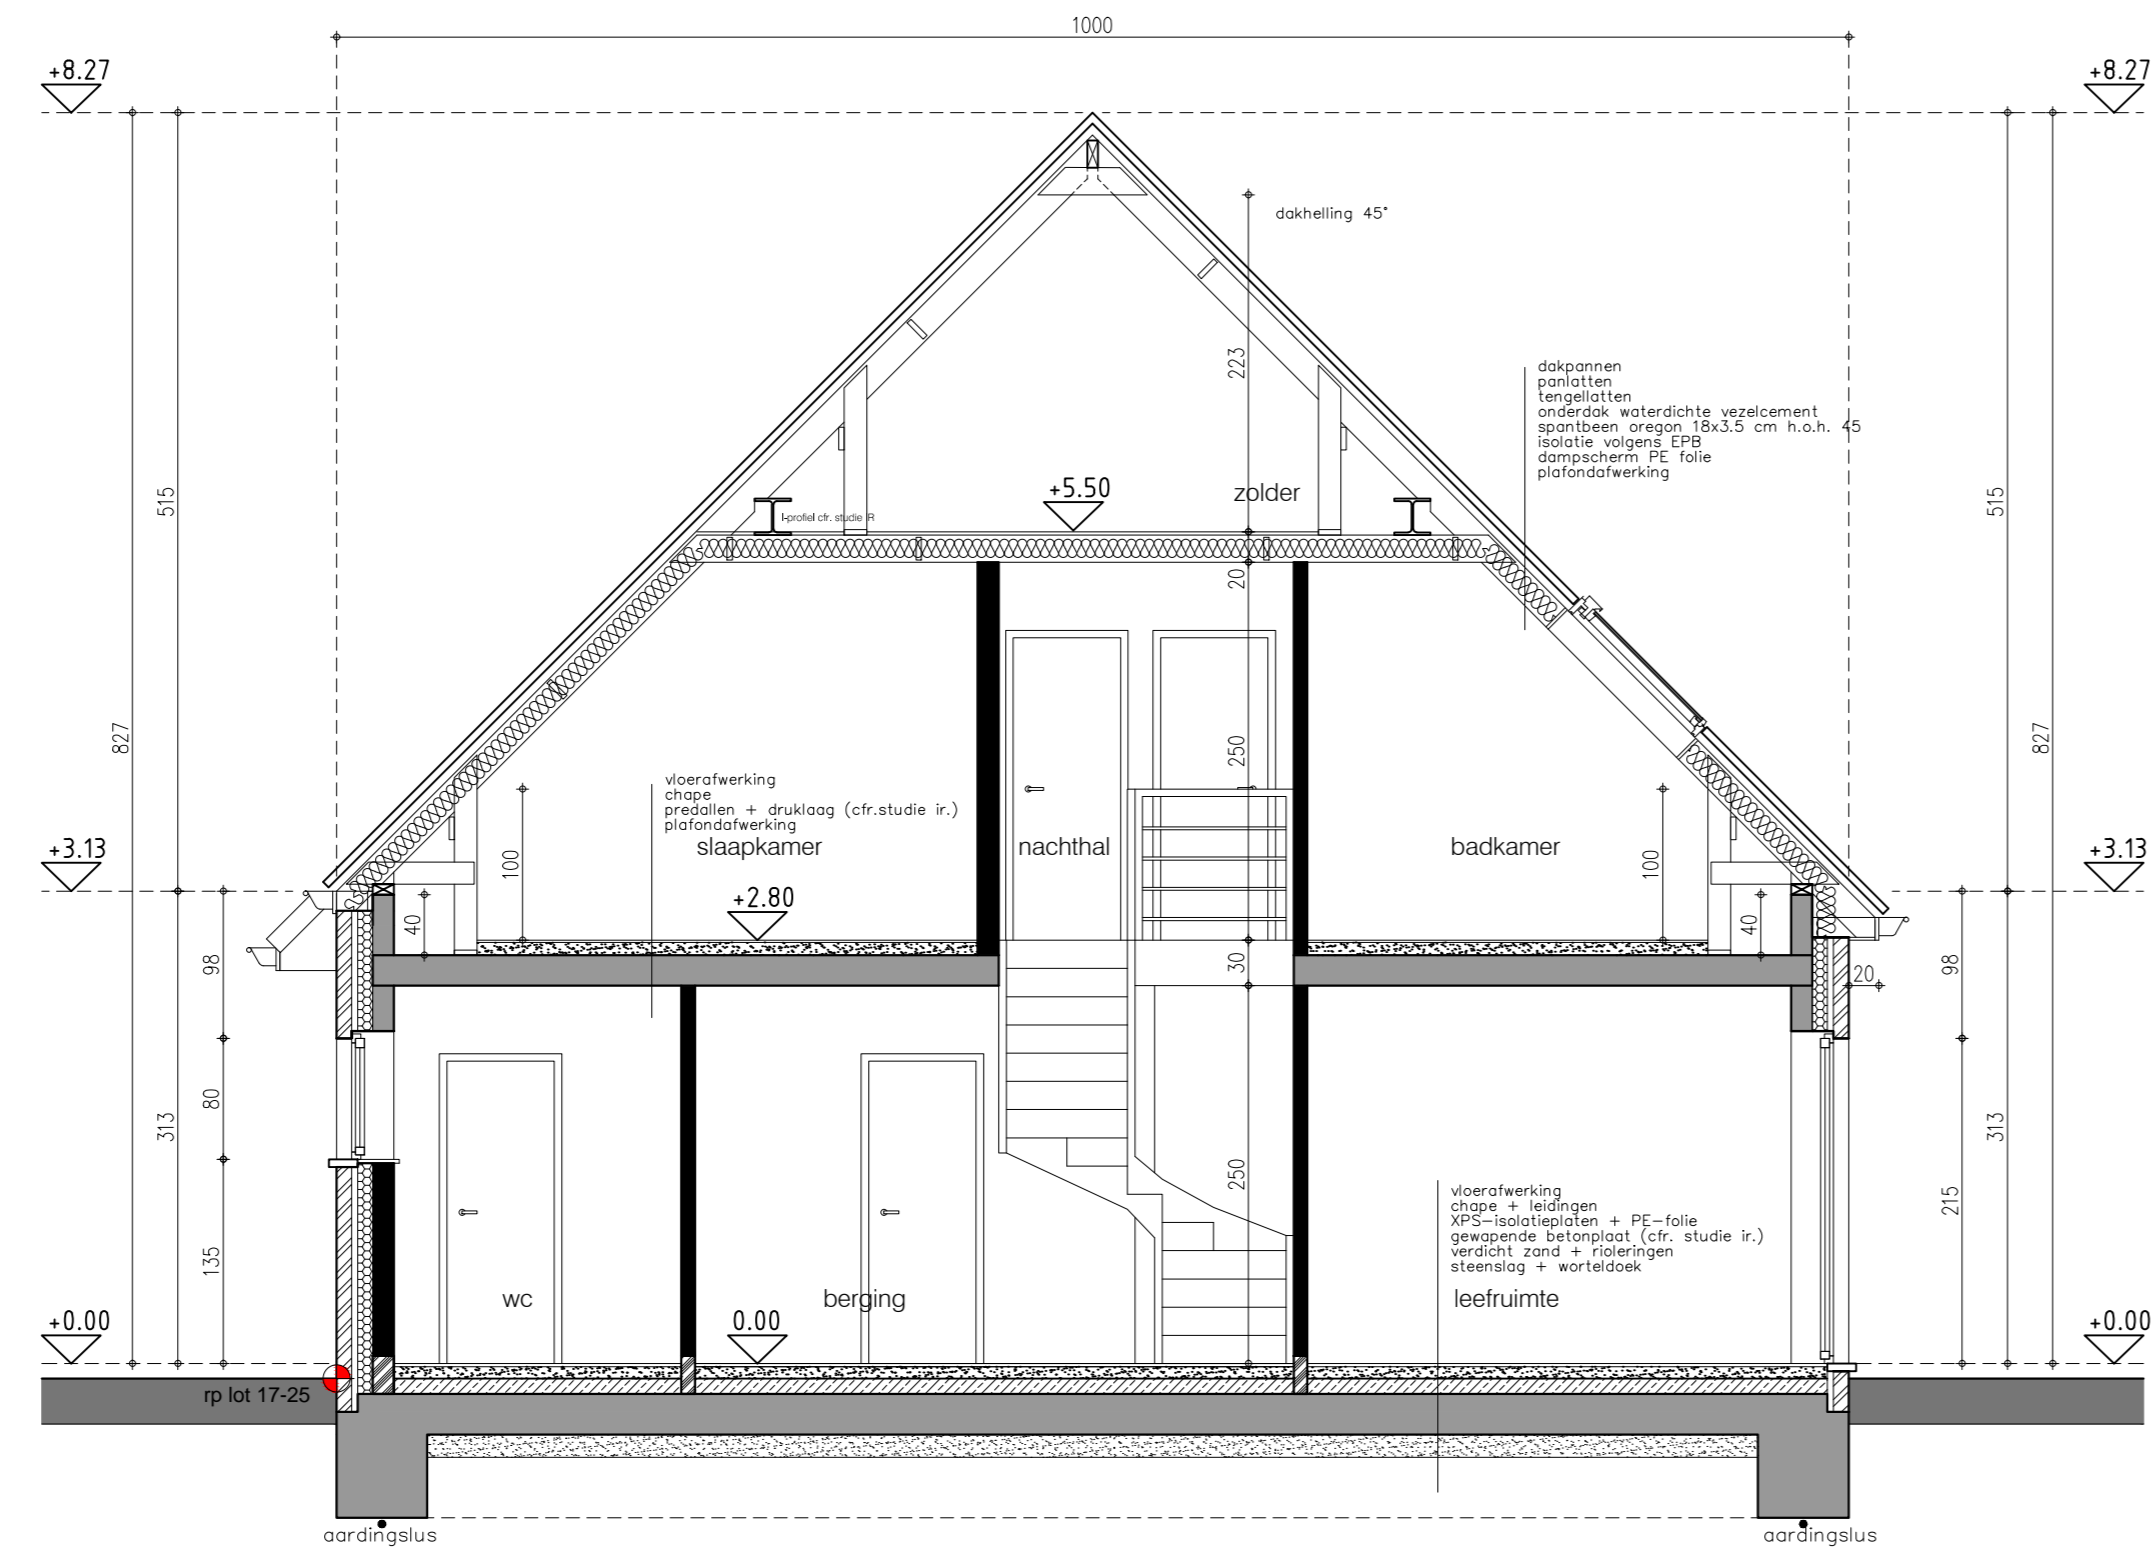


doorsnede A2 - A2
type doorsnede lot 17 t.e.m. 25

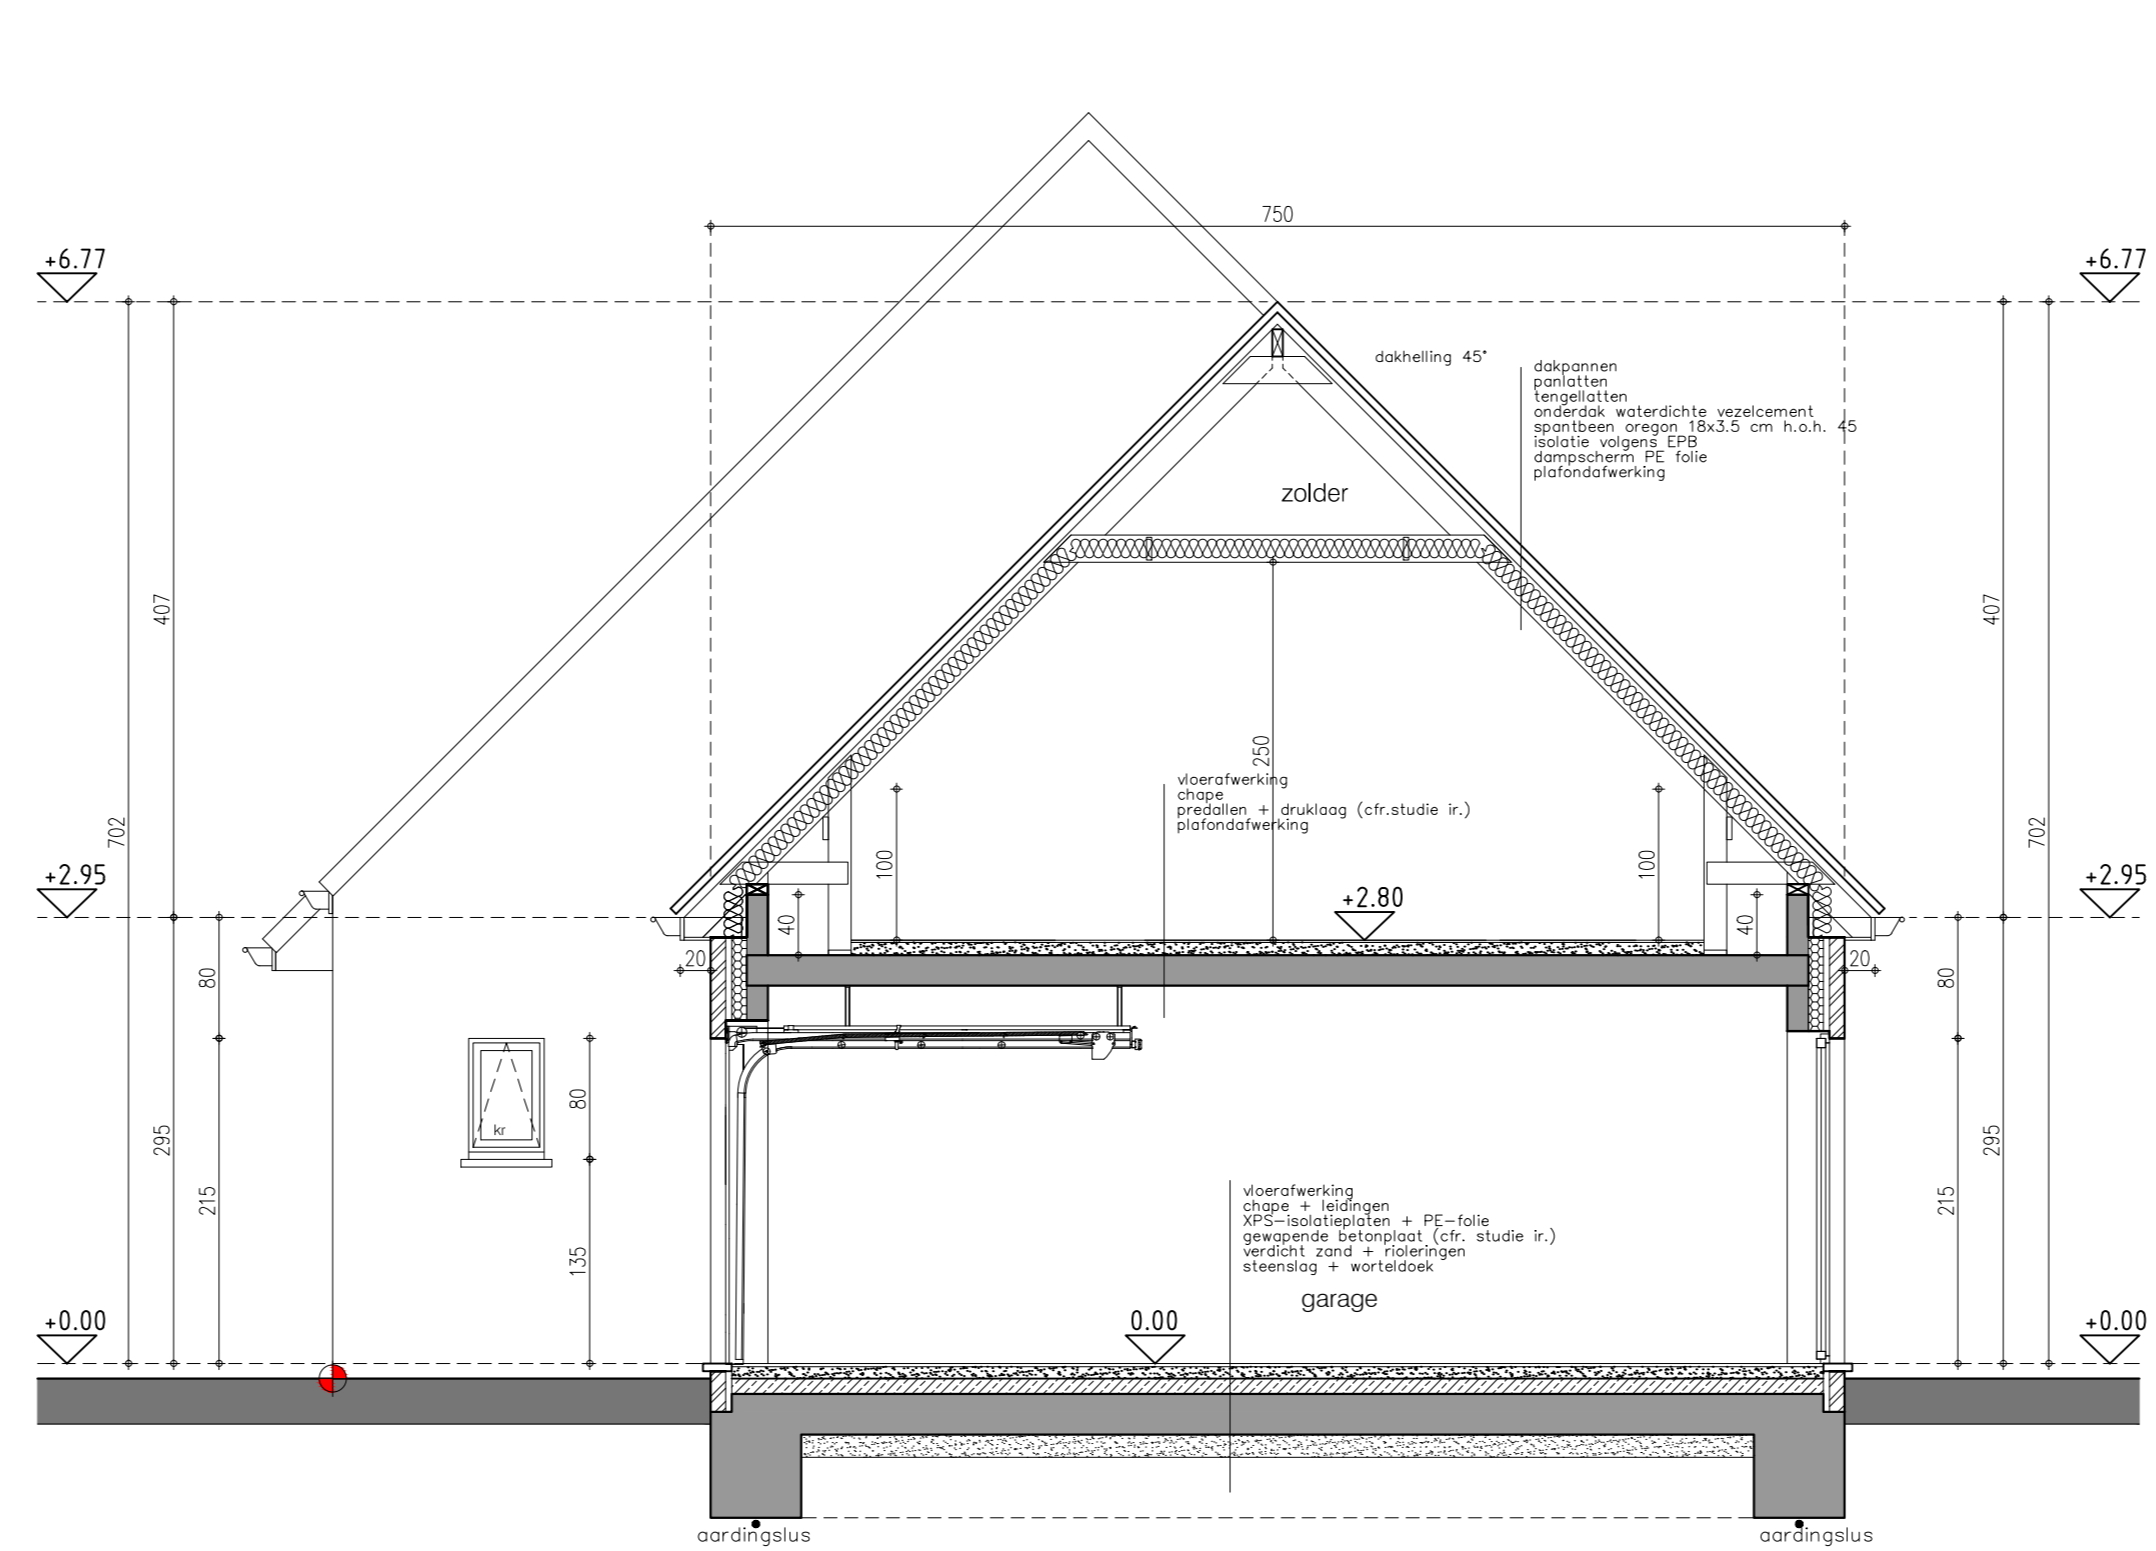

doorsnede A3 - A3 lot 24
type doorsnede lot 24 en 25 (garage)

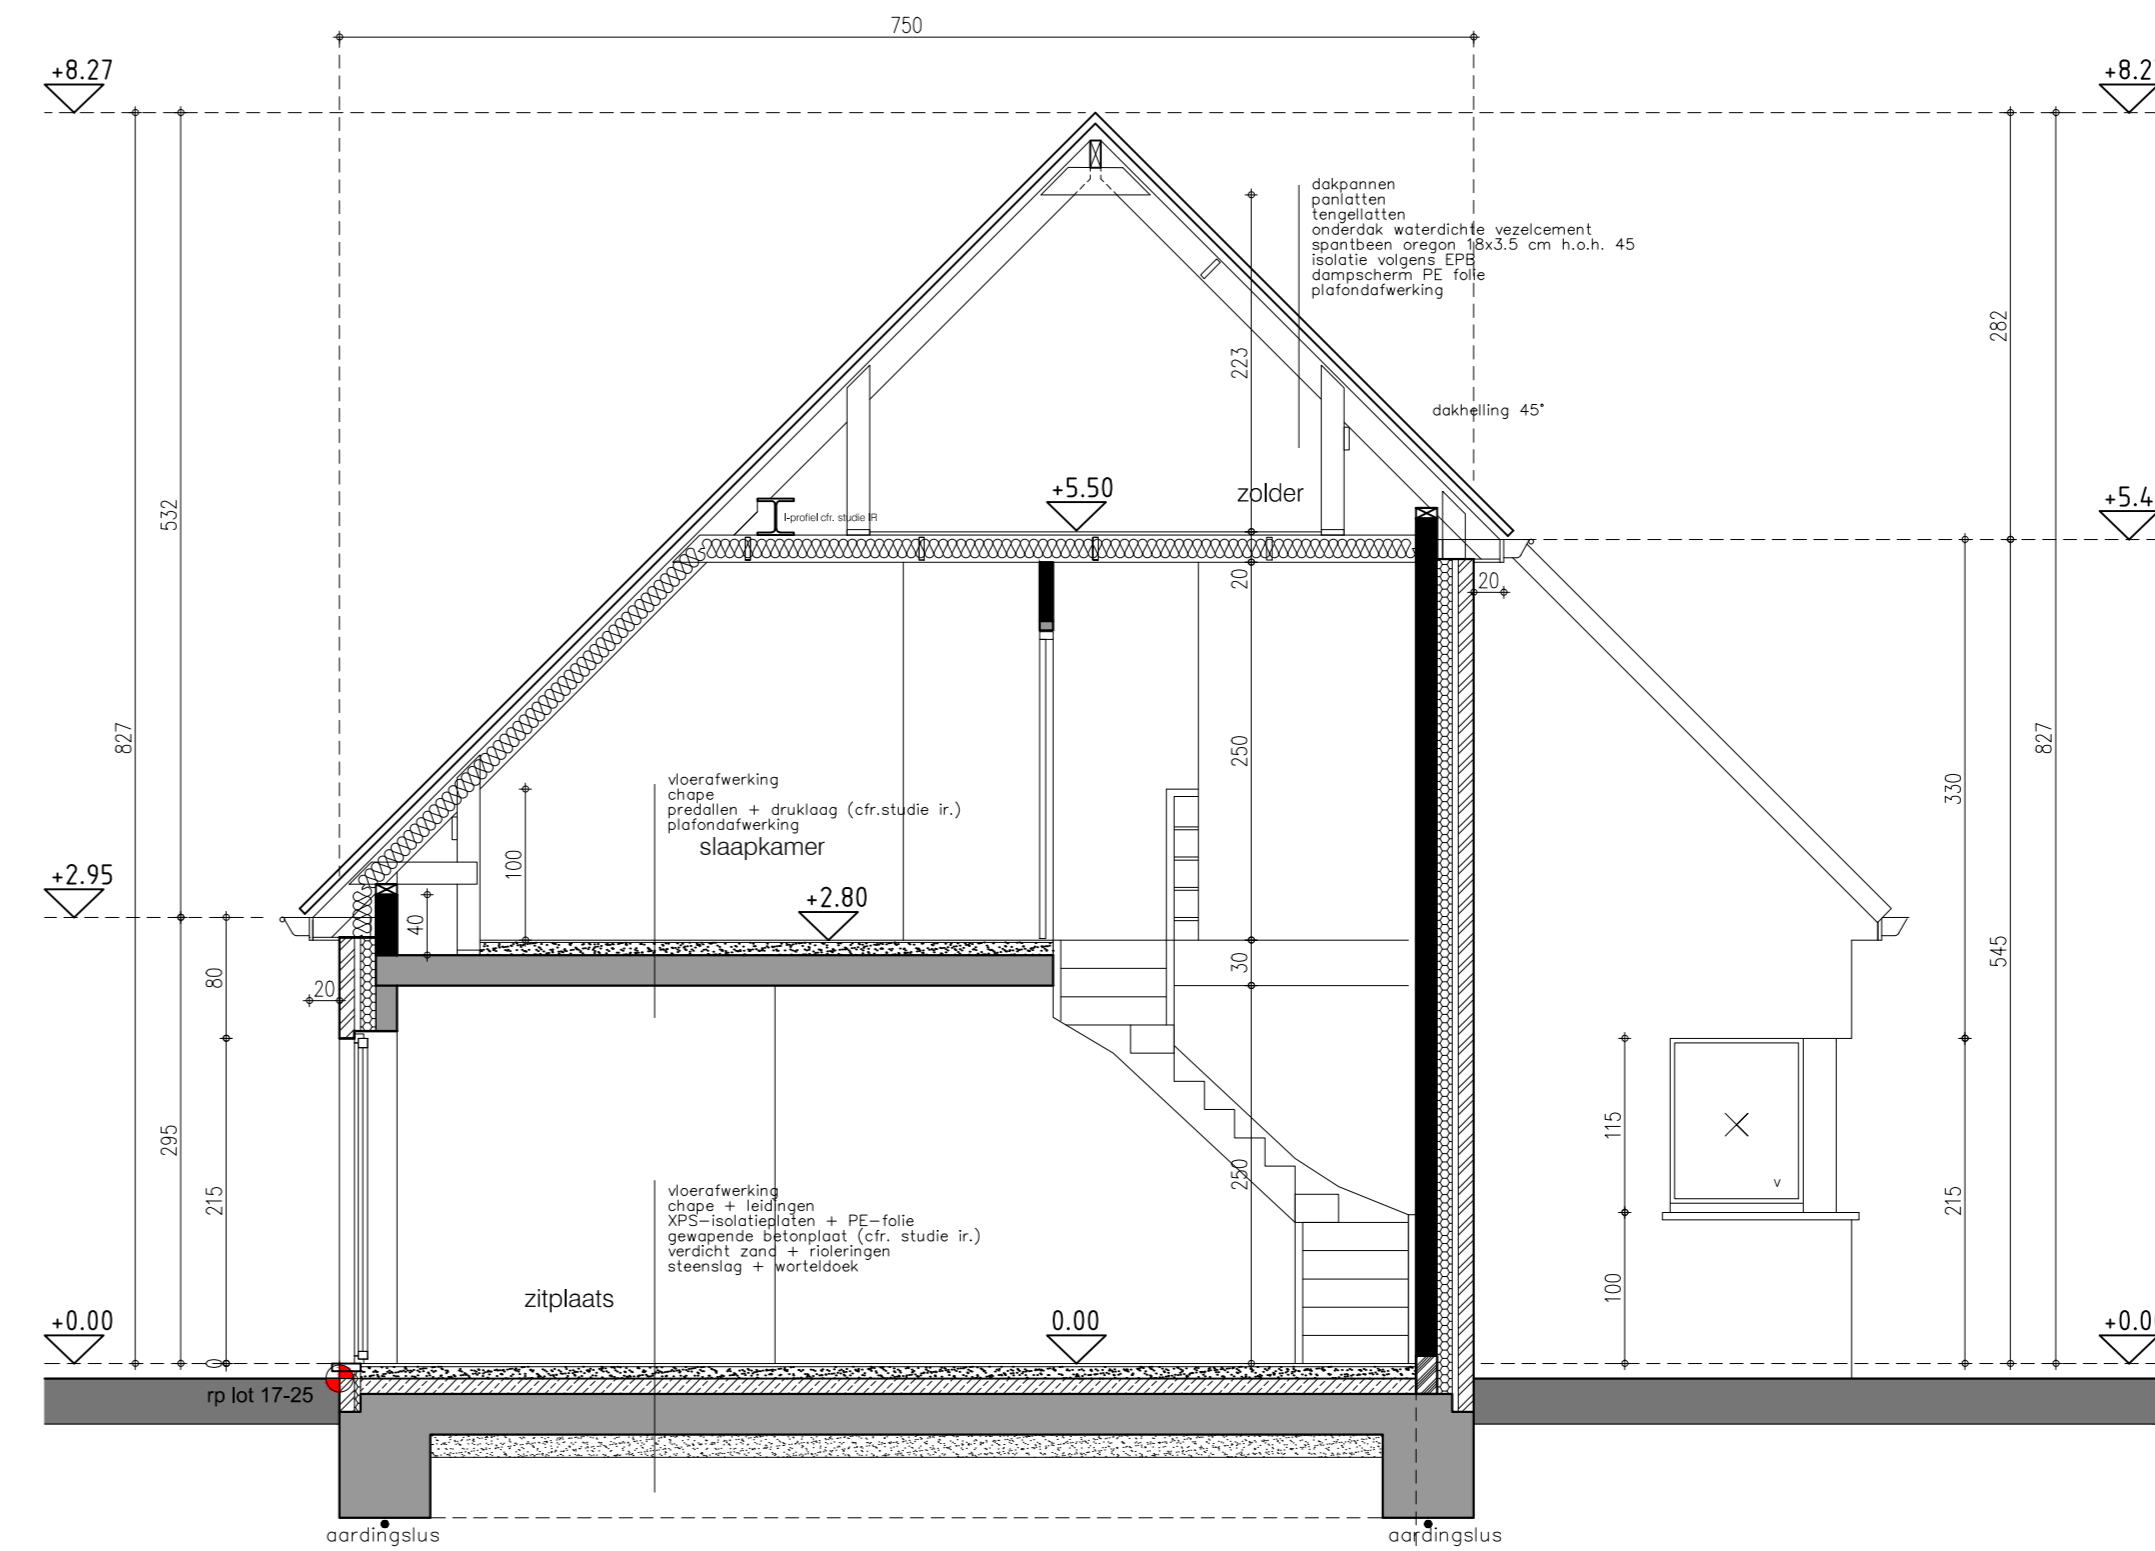

doorsnede A4 - A4 lot 25

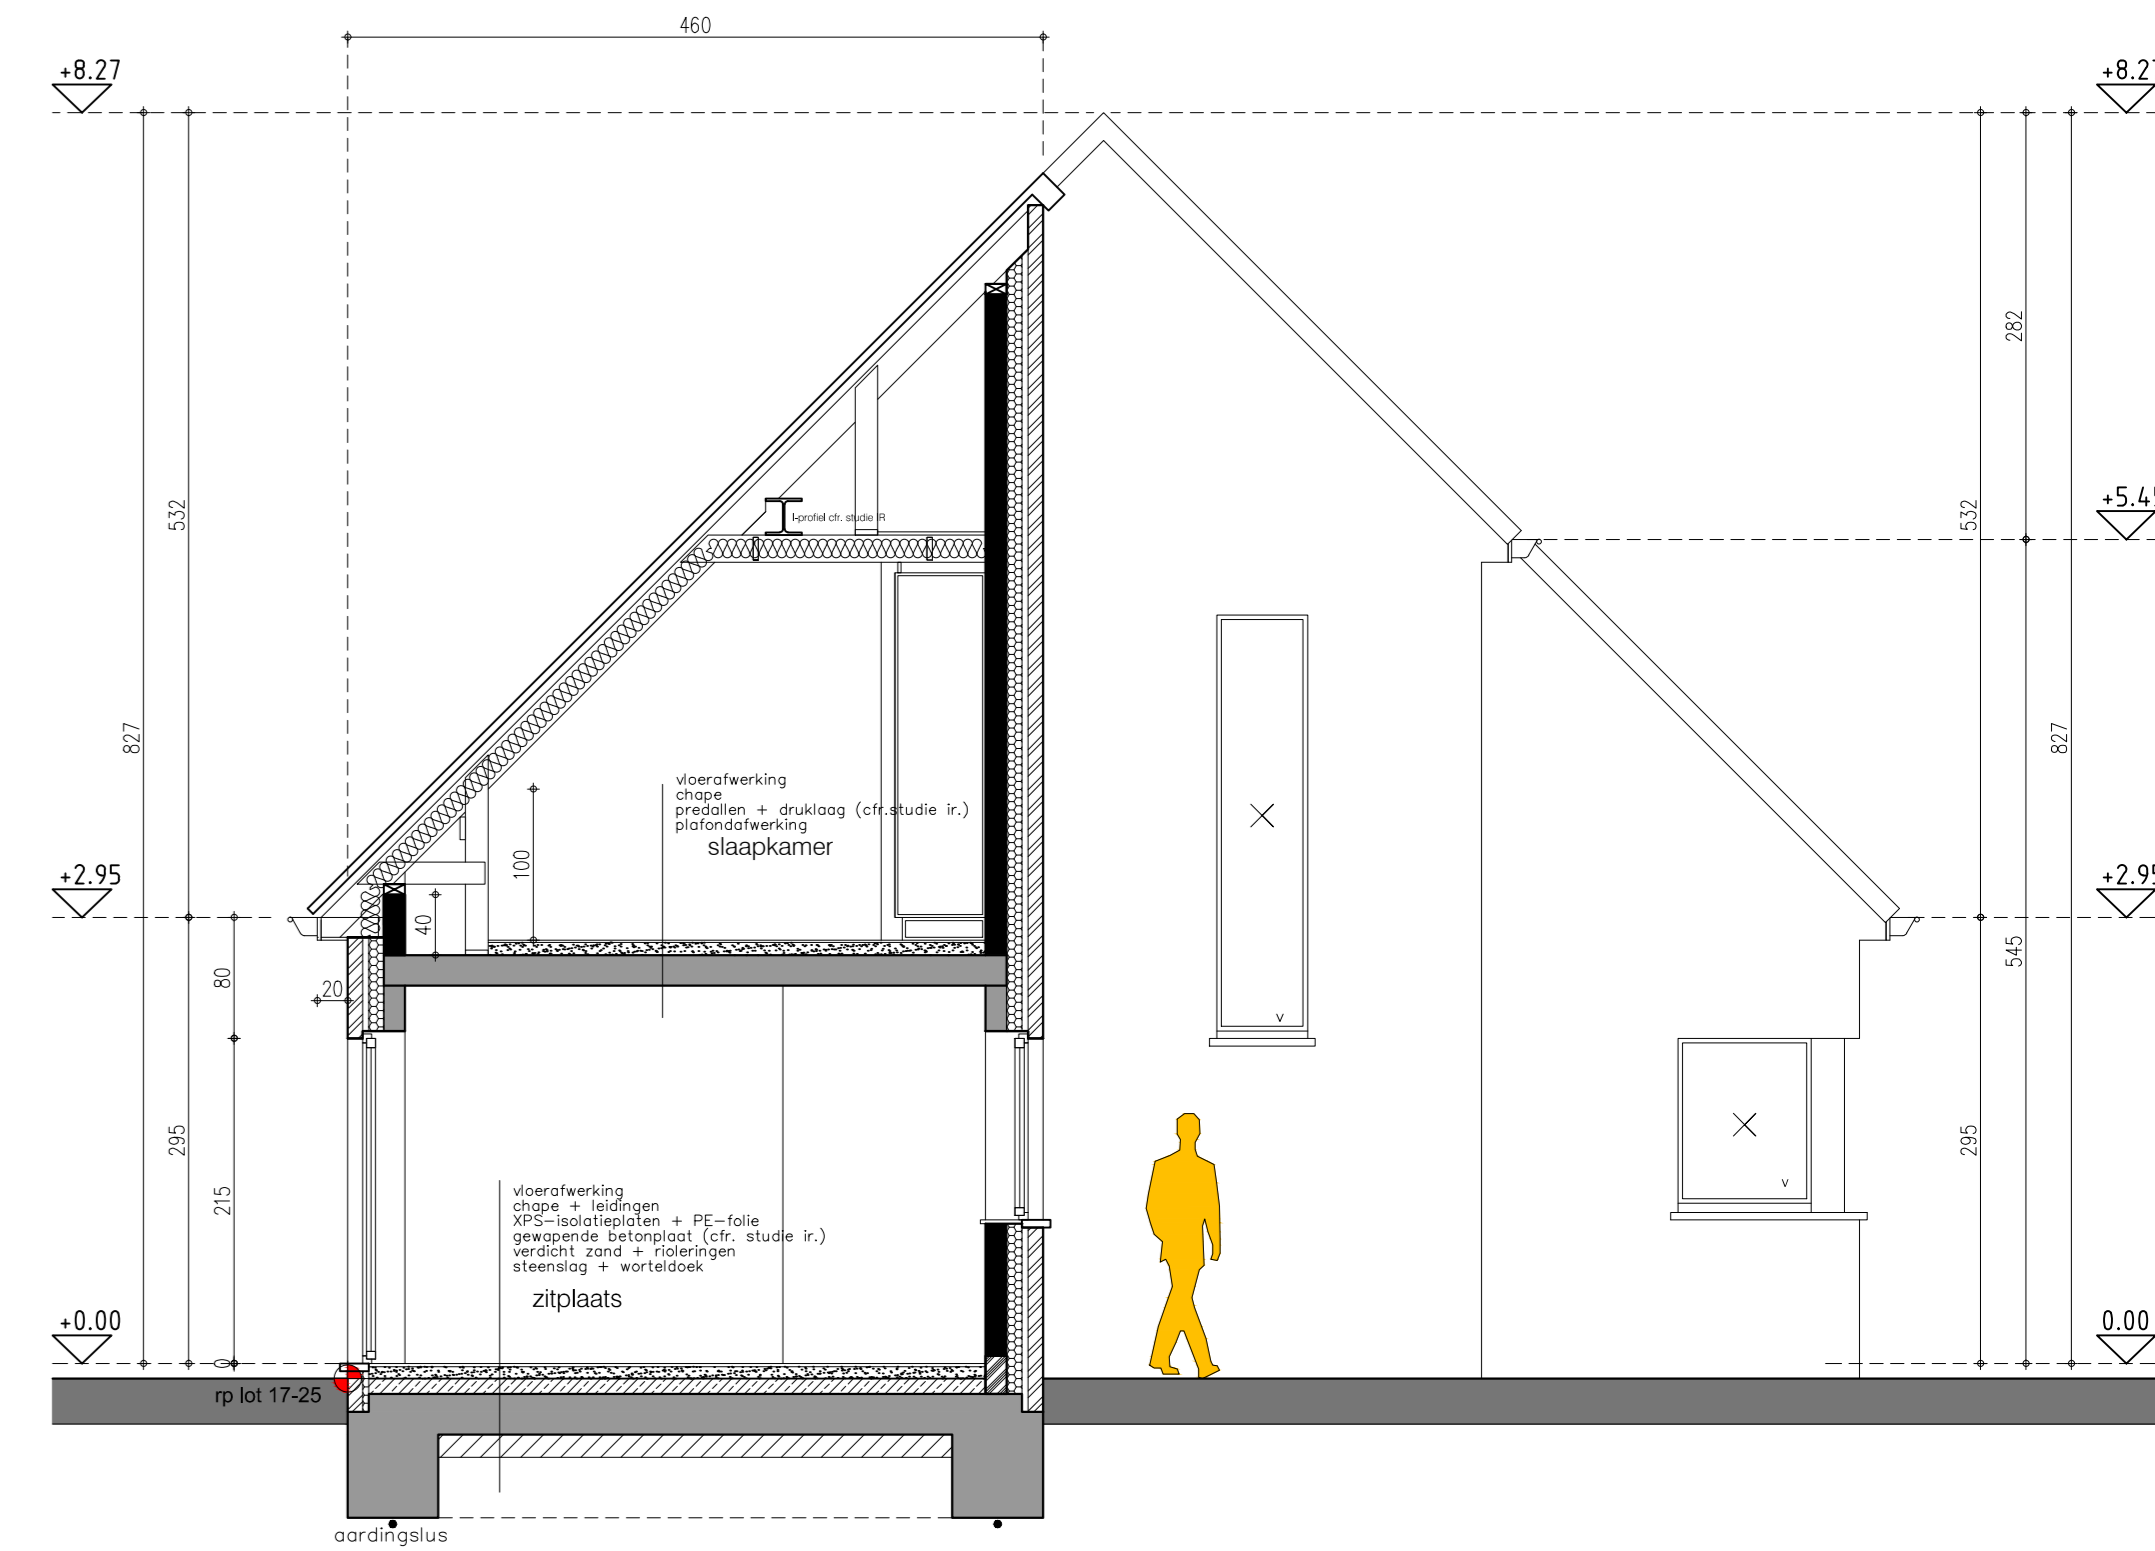

doorsnede A5 - A5 lot 25

