


doorsnede B1 - B1 lot 27 en 29  
type doorsnede lot 26 t.e.m. 29

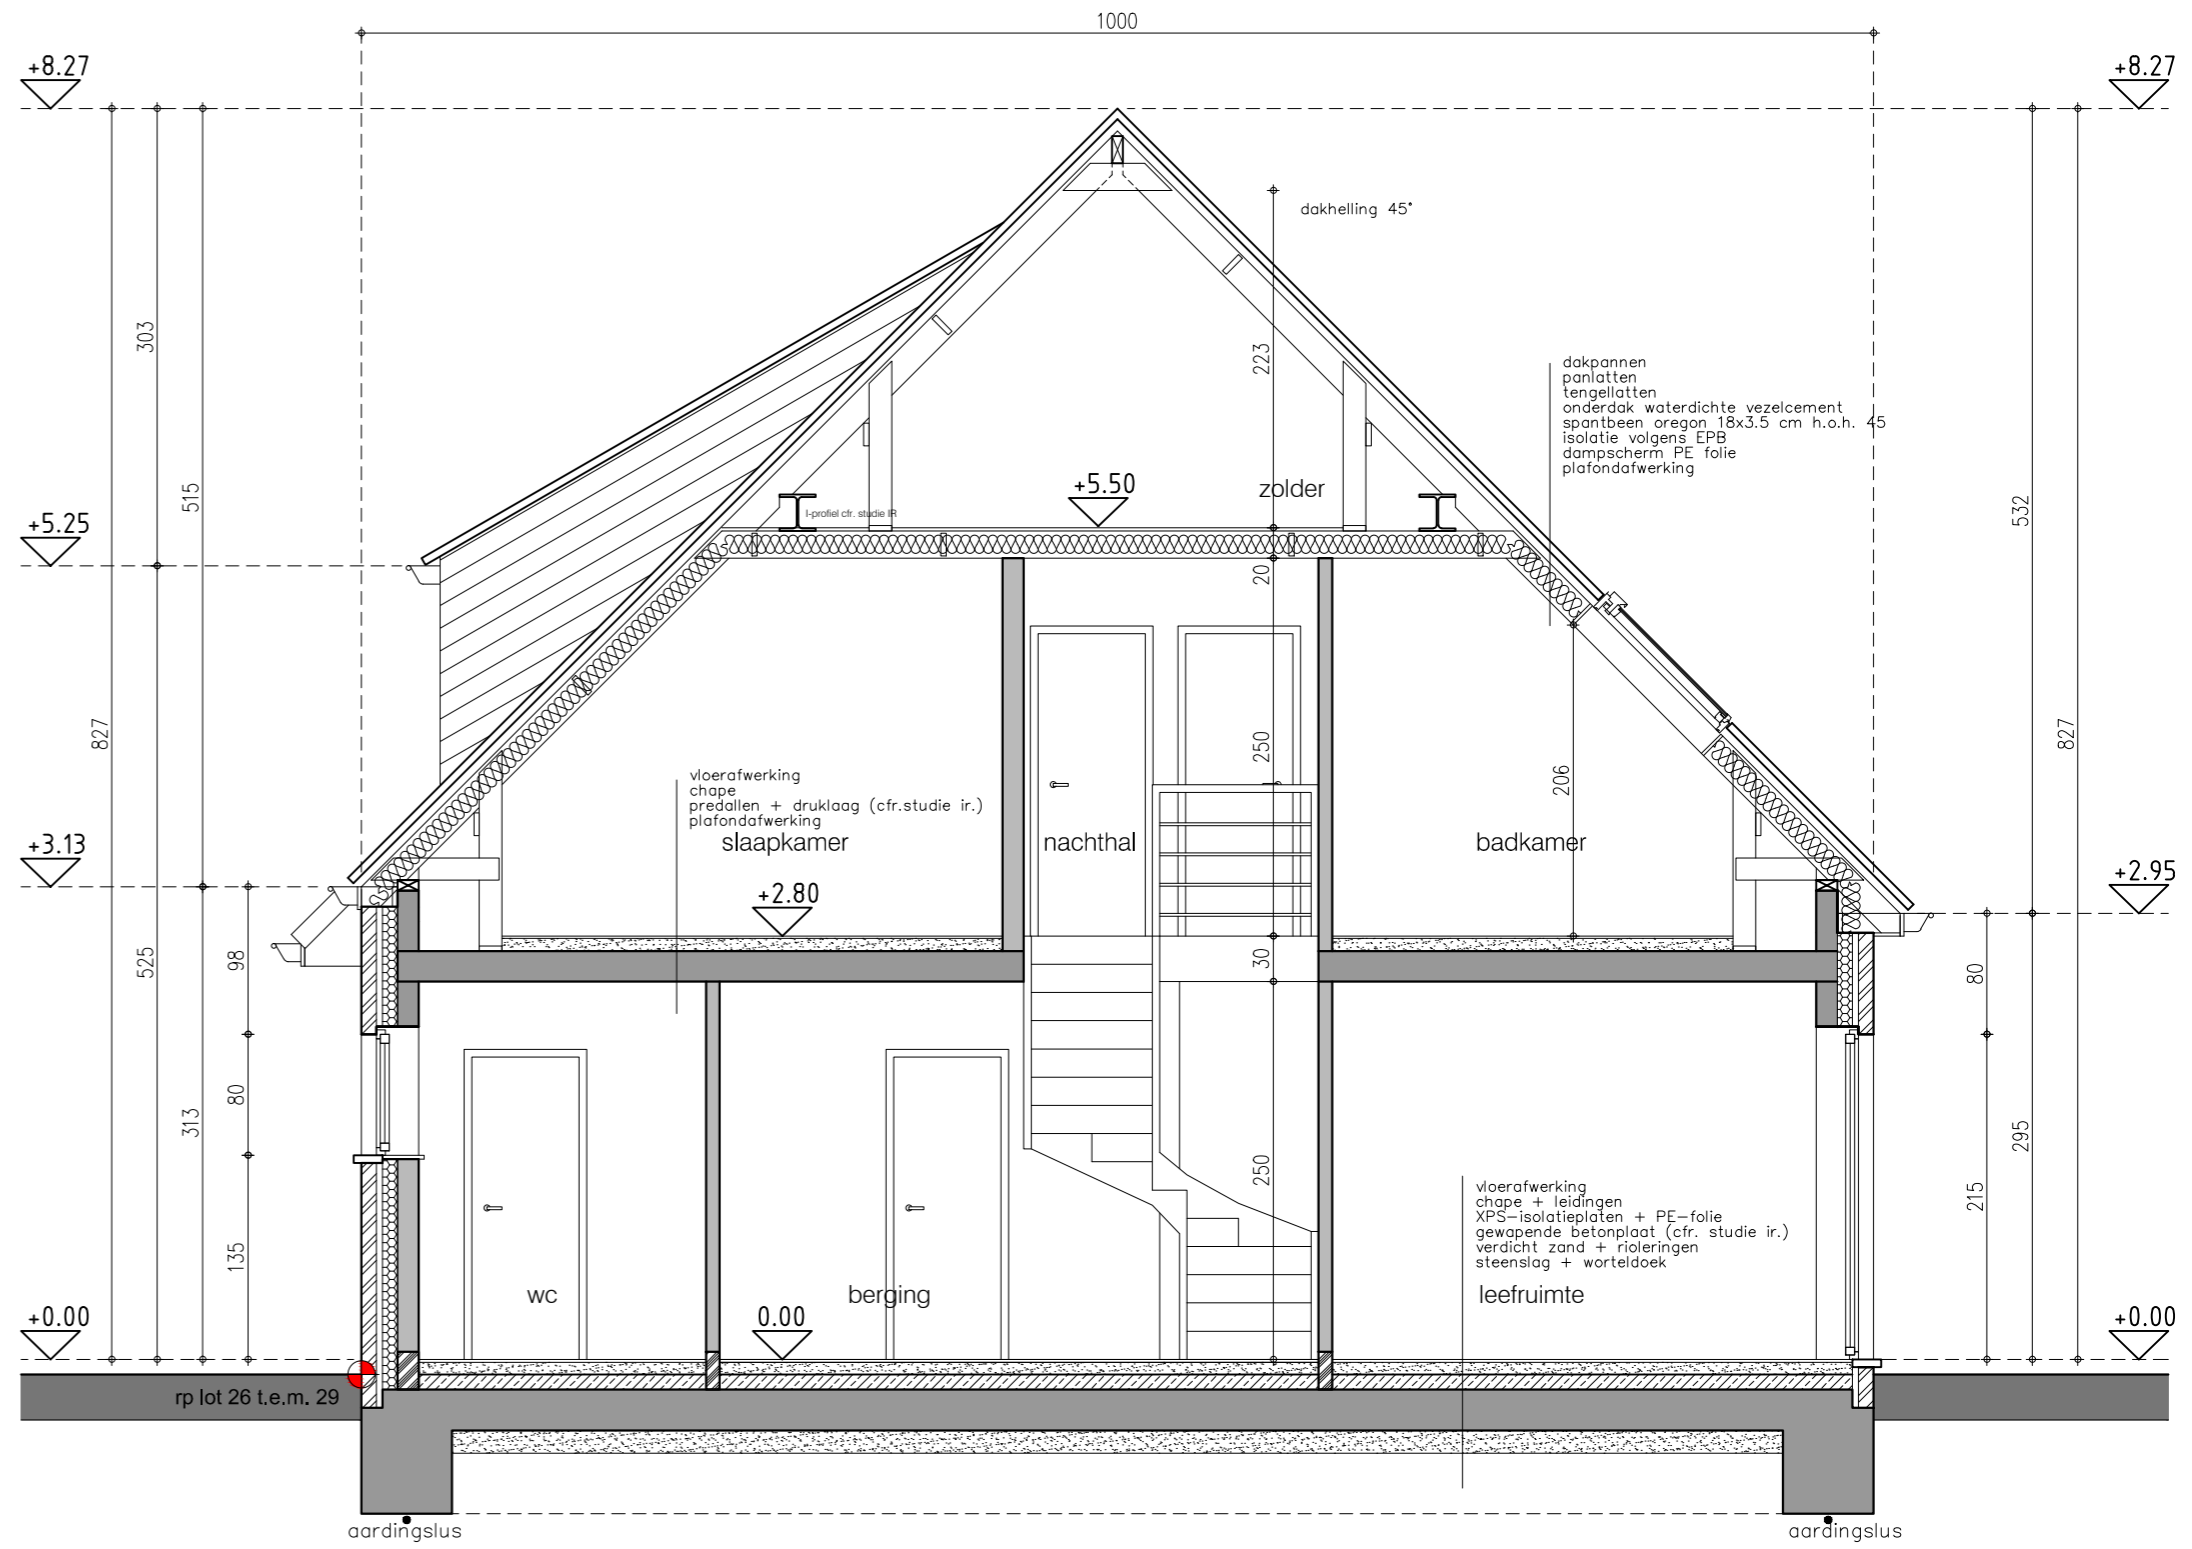

doorsnede B2 - B2 lot 27 en 29  
type doorsnede lot 26 t.e.m. 29

