




doorsnede E1 - E1 lot 43 - 47
typesnede lot 43 - 44 en 47 - 48

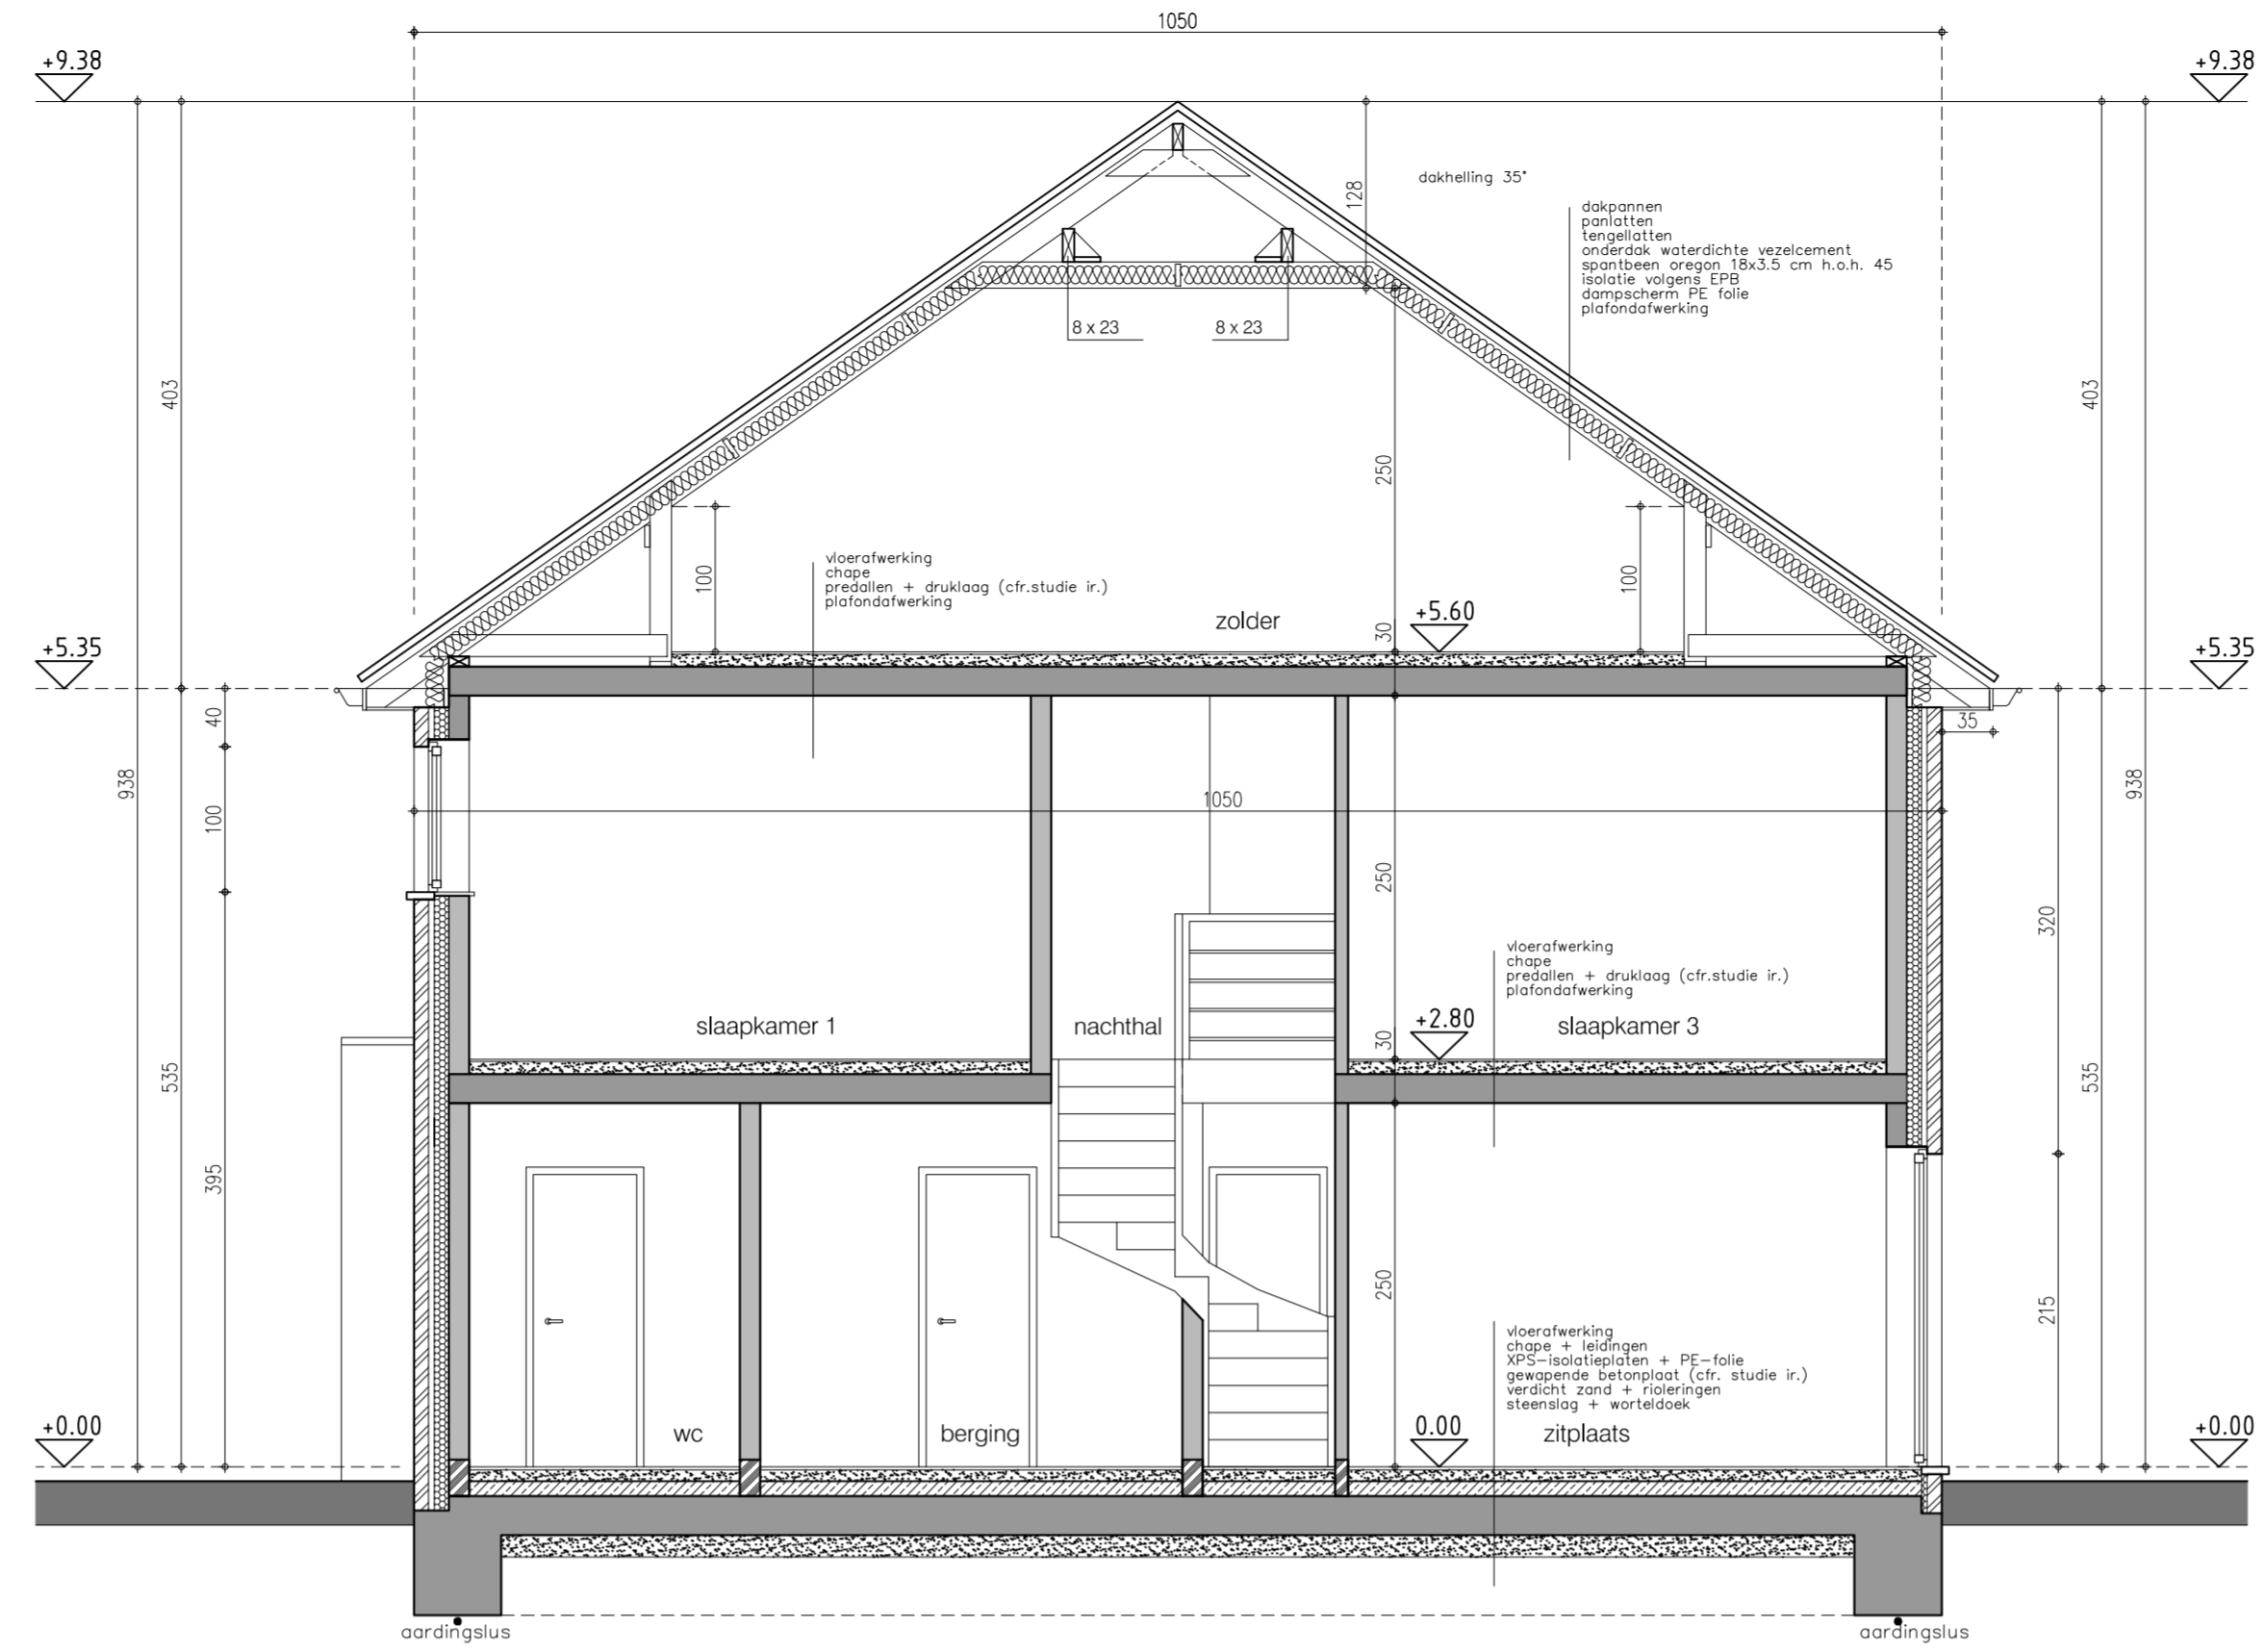


doorsnede E2 - E2 lot 43 - 47
typesnede lot 43 - 44 en 47 - 48

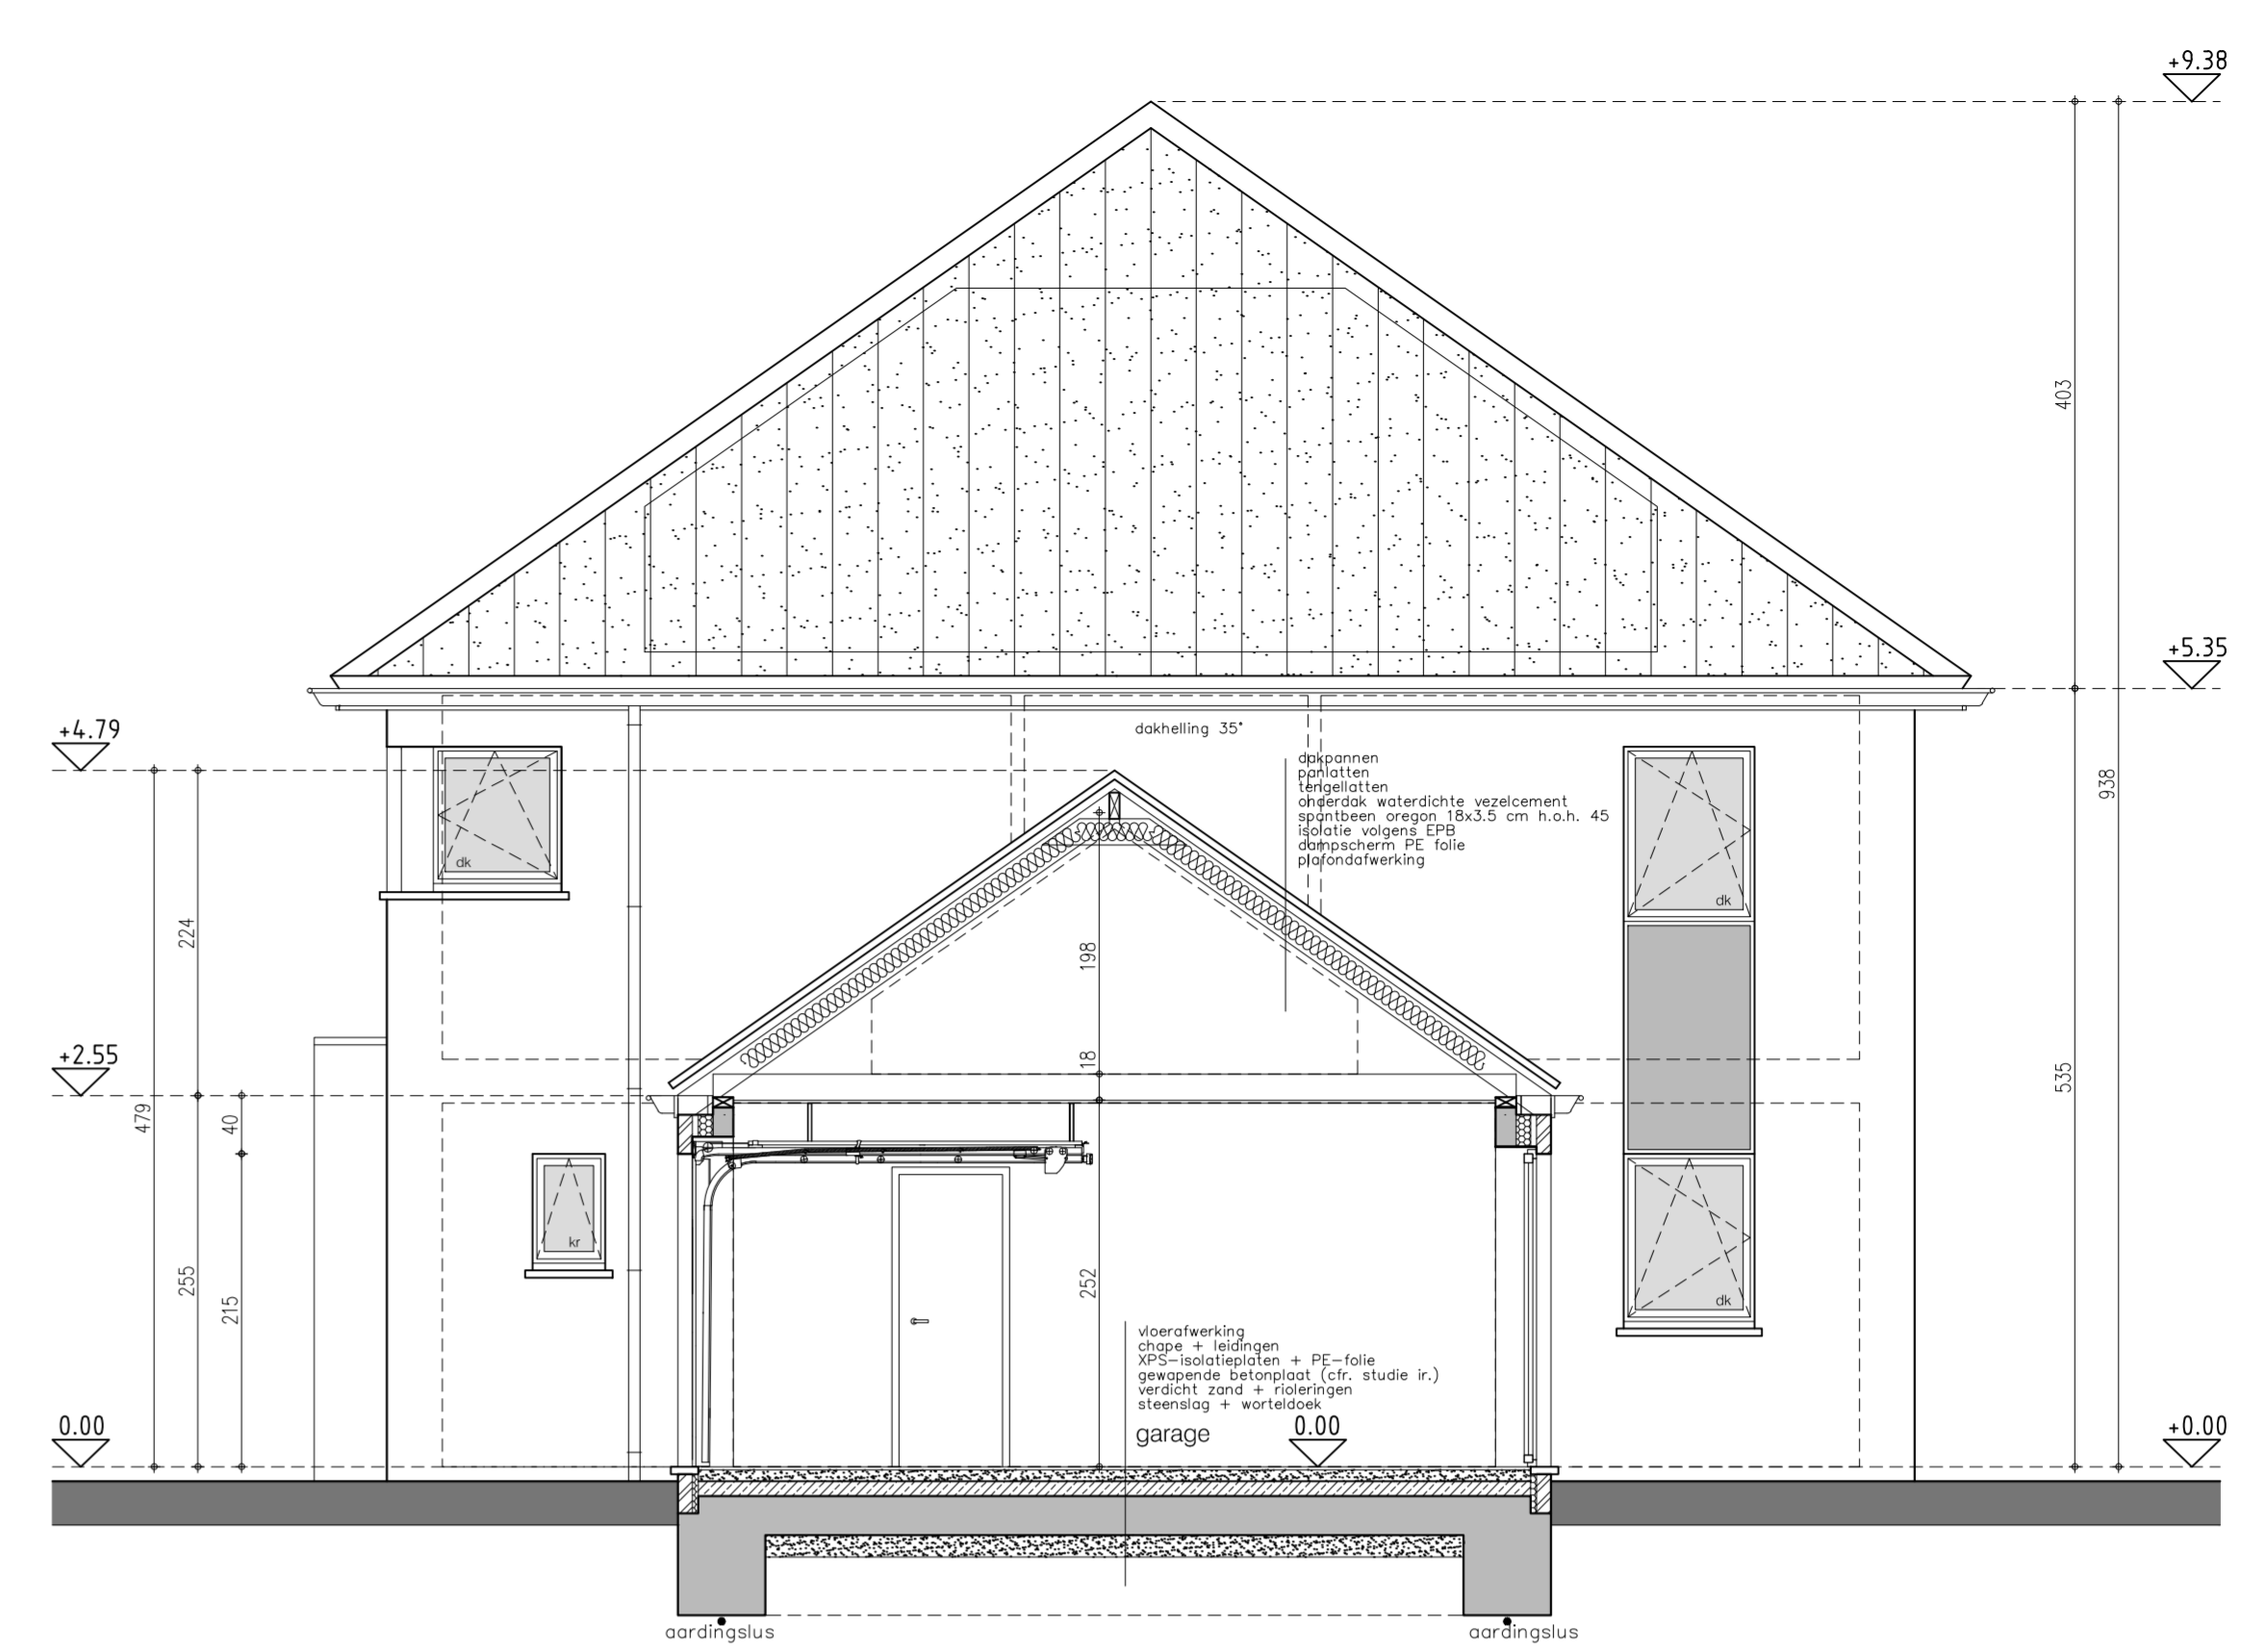


doorsnede E3 - E3 lot 43 - 47
typesnede lot 43 - 44 en 47 - 48

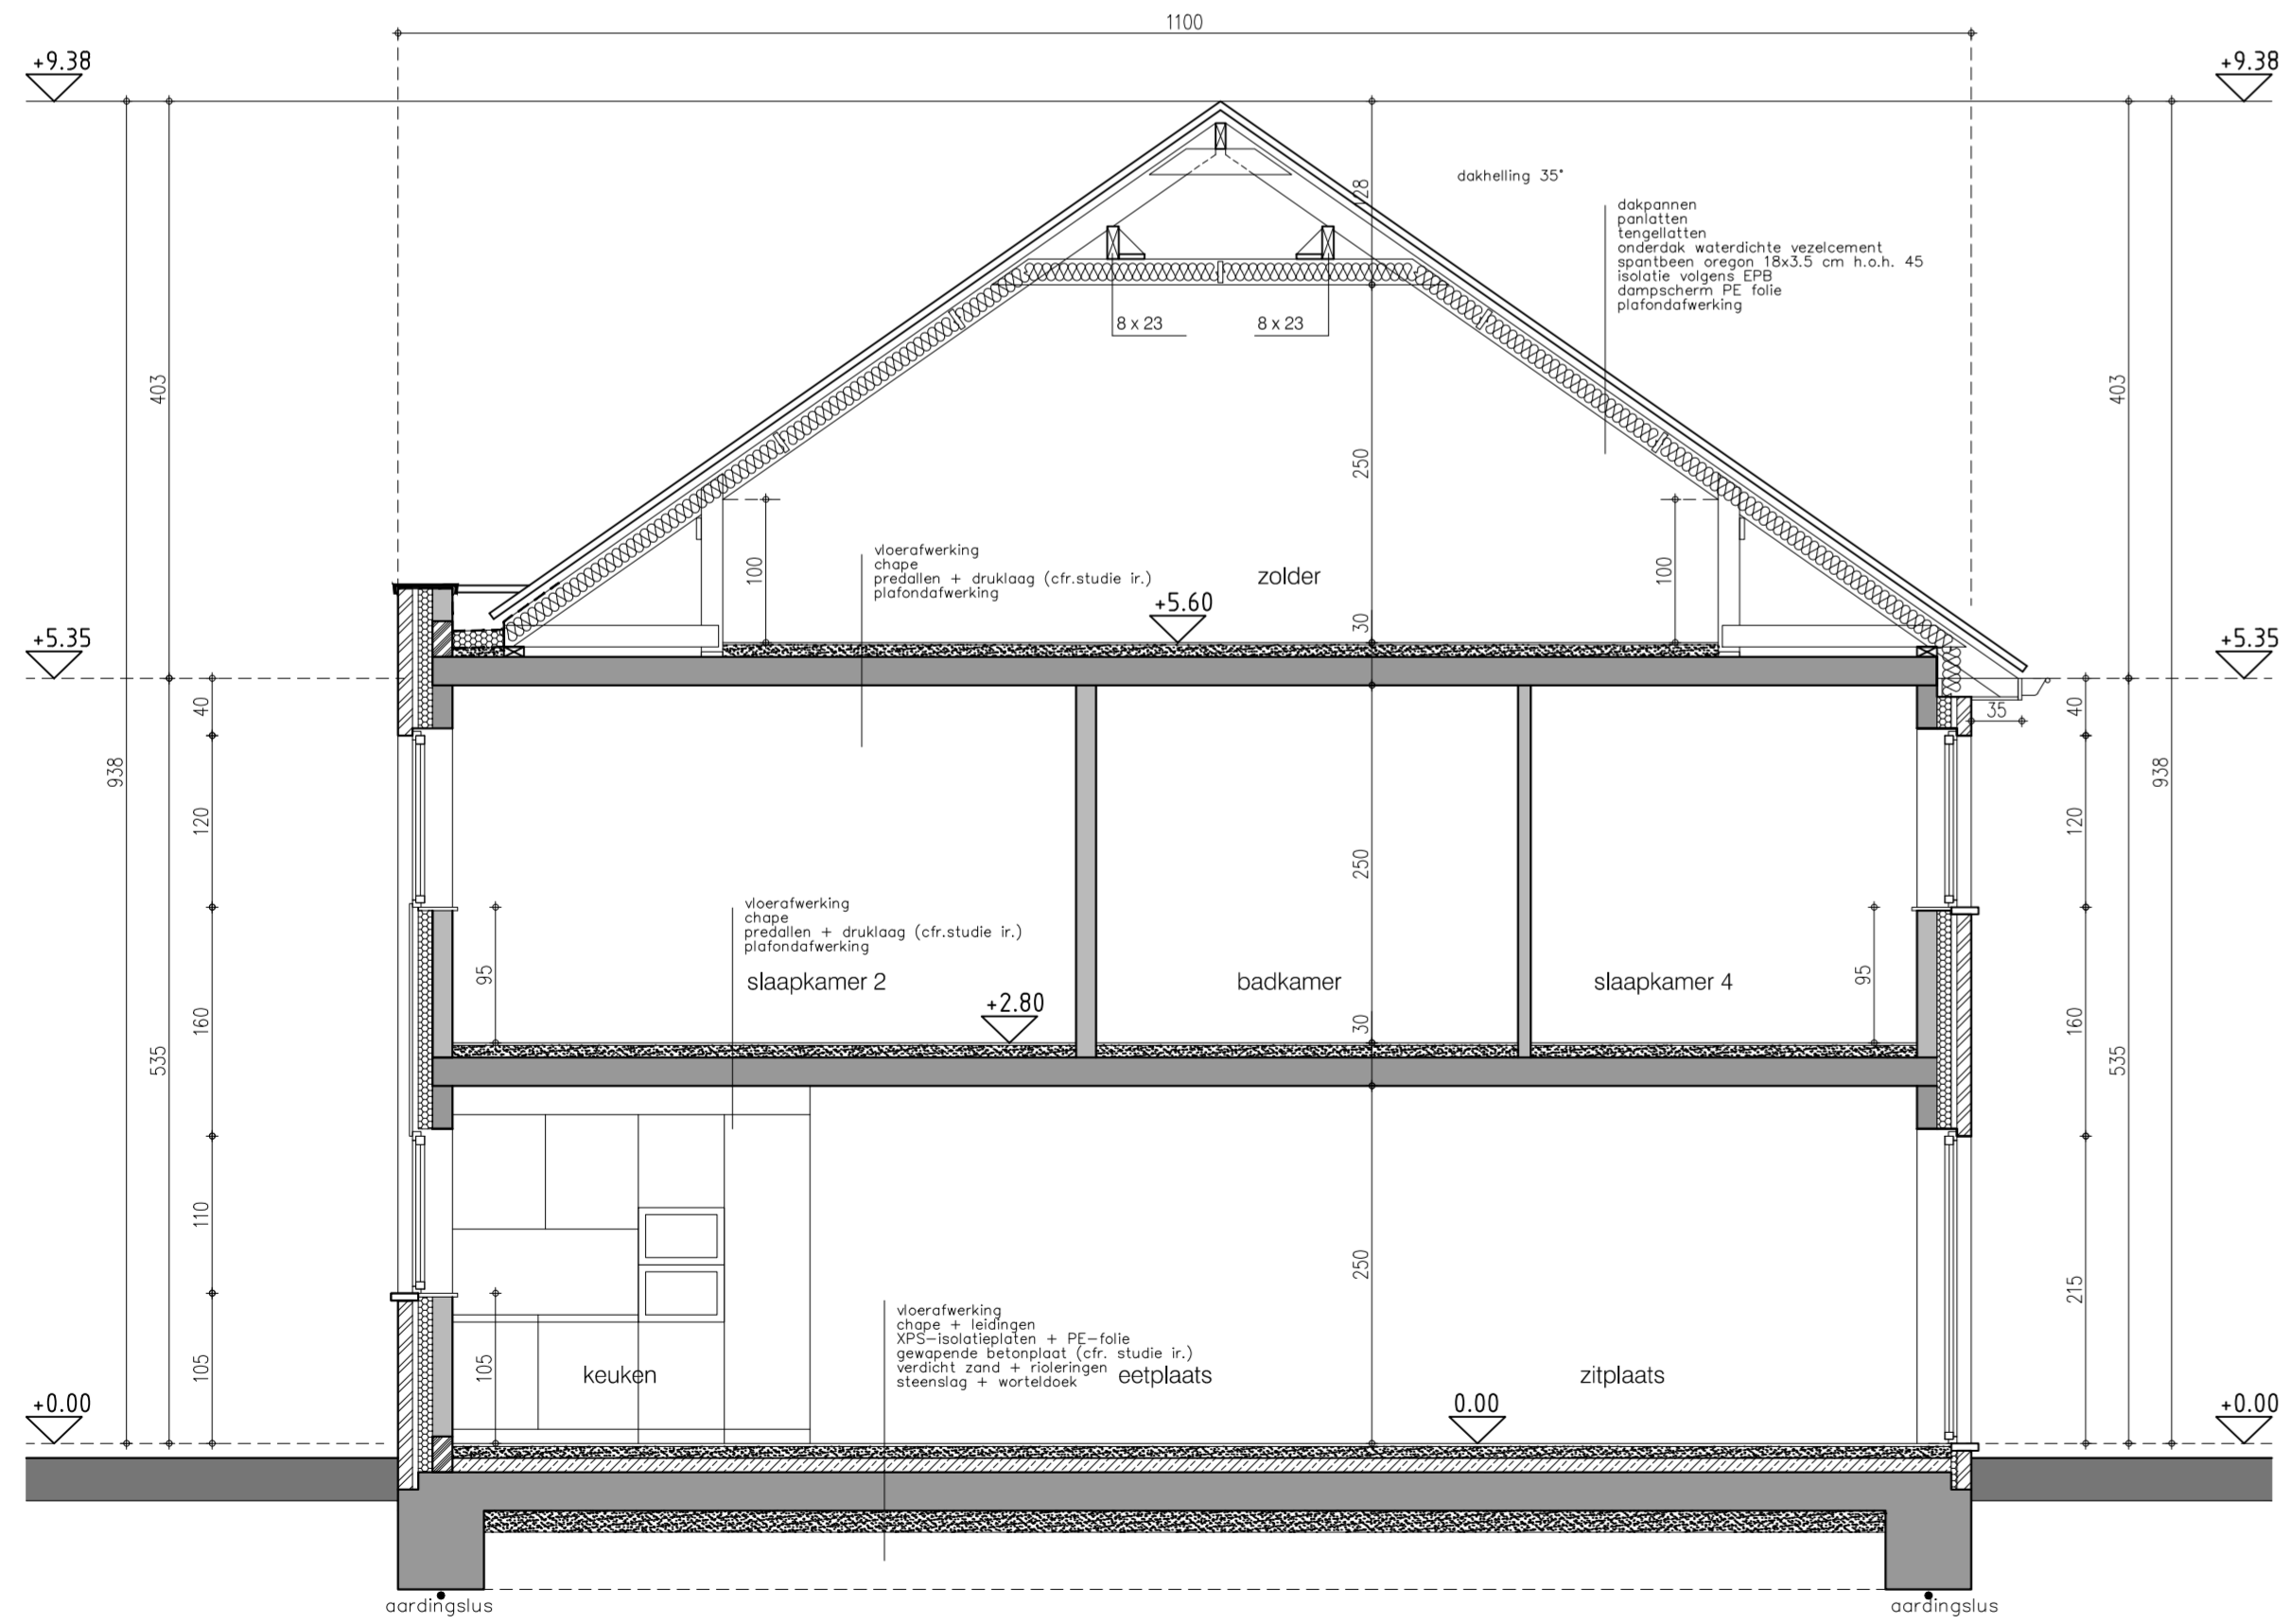

doorsnede E4 - E4 lot 43 - 47
typesnede lot 43 - 44 en 47 - 48

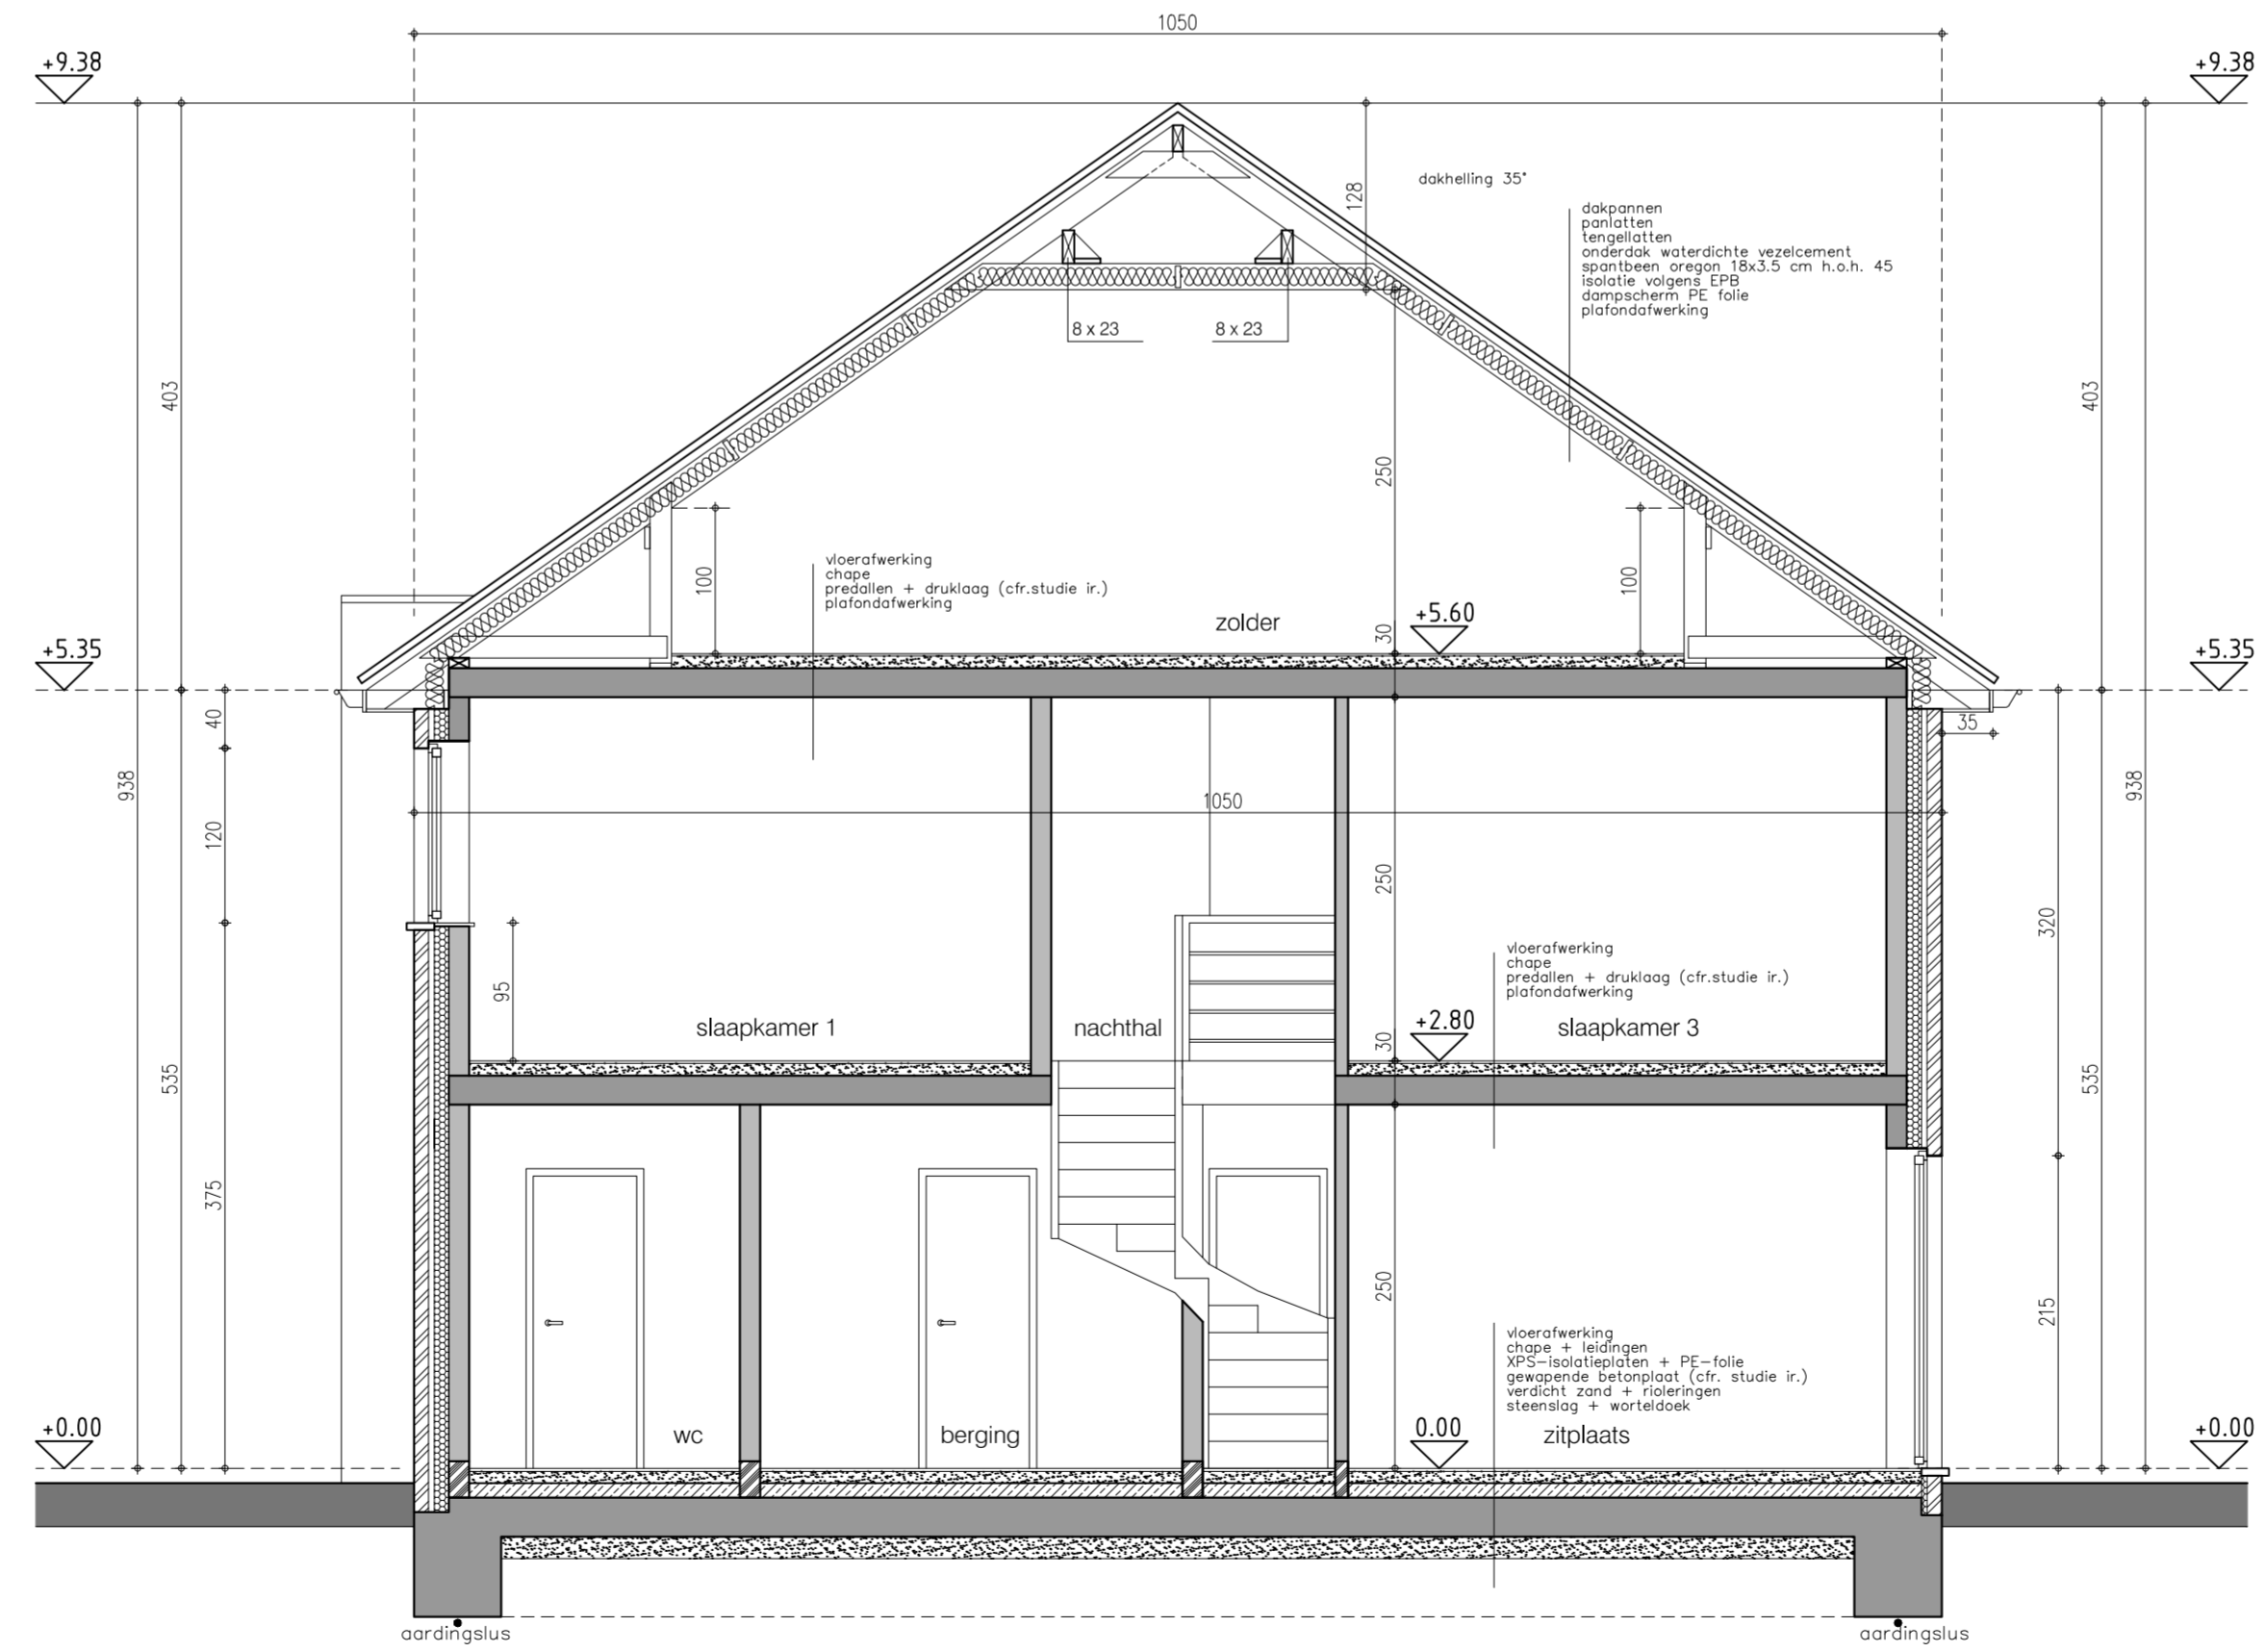

doorsnede E5 - E5 lot 43 - 47
typesnede lot 43 - 44 en 47 - 48

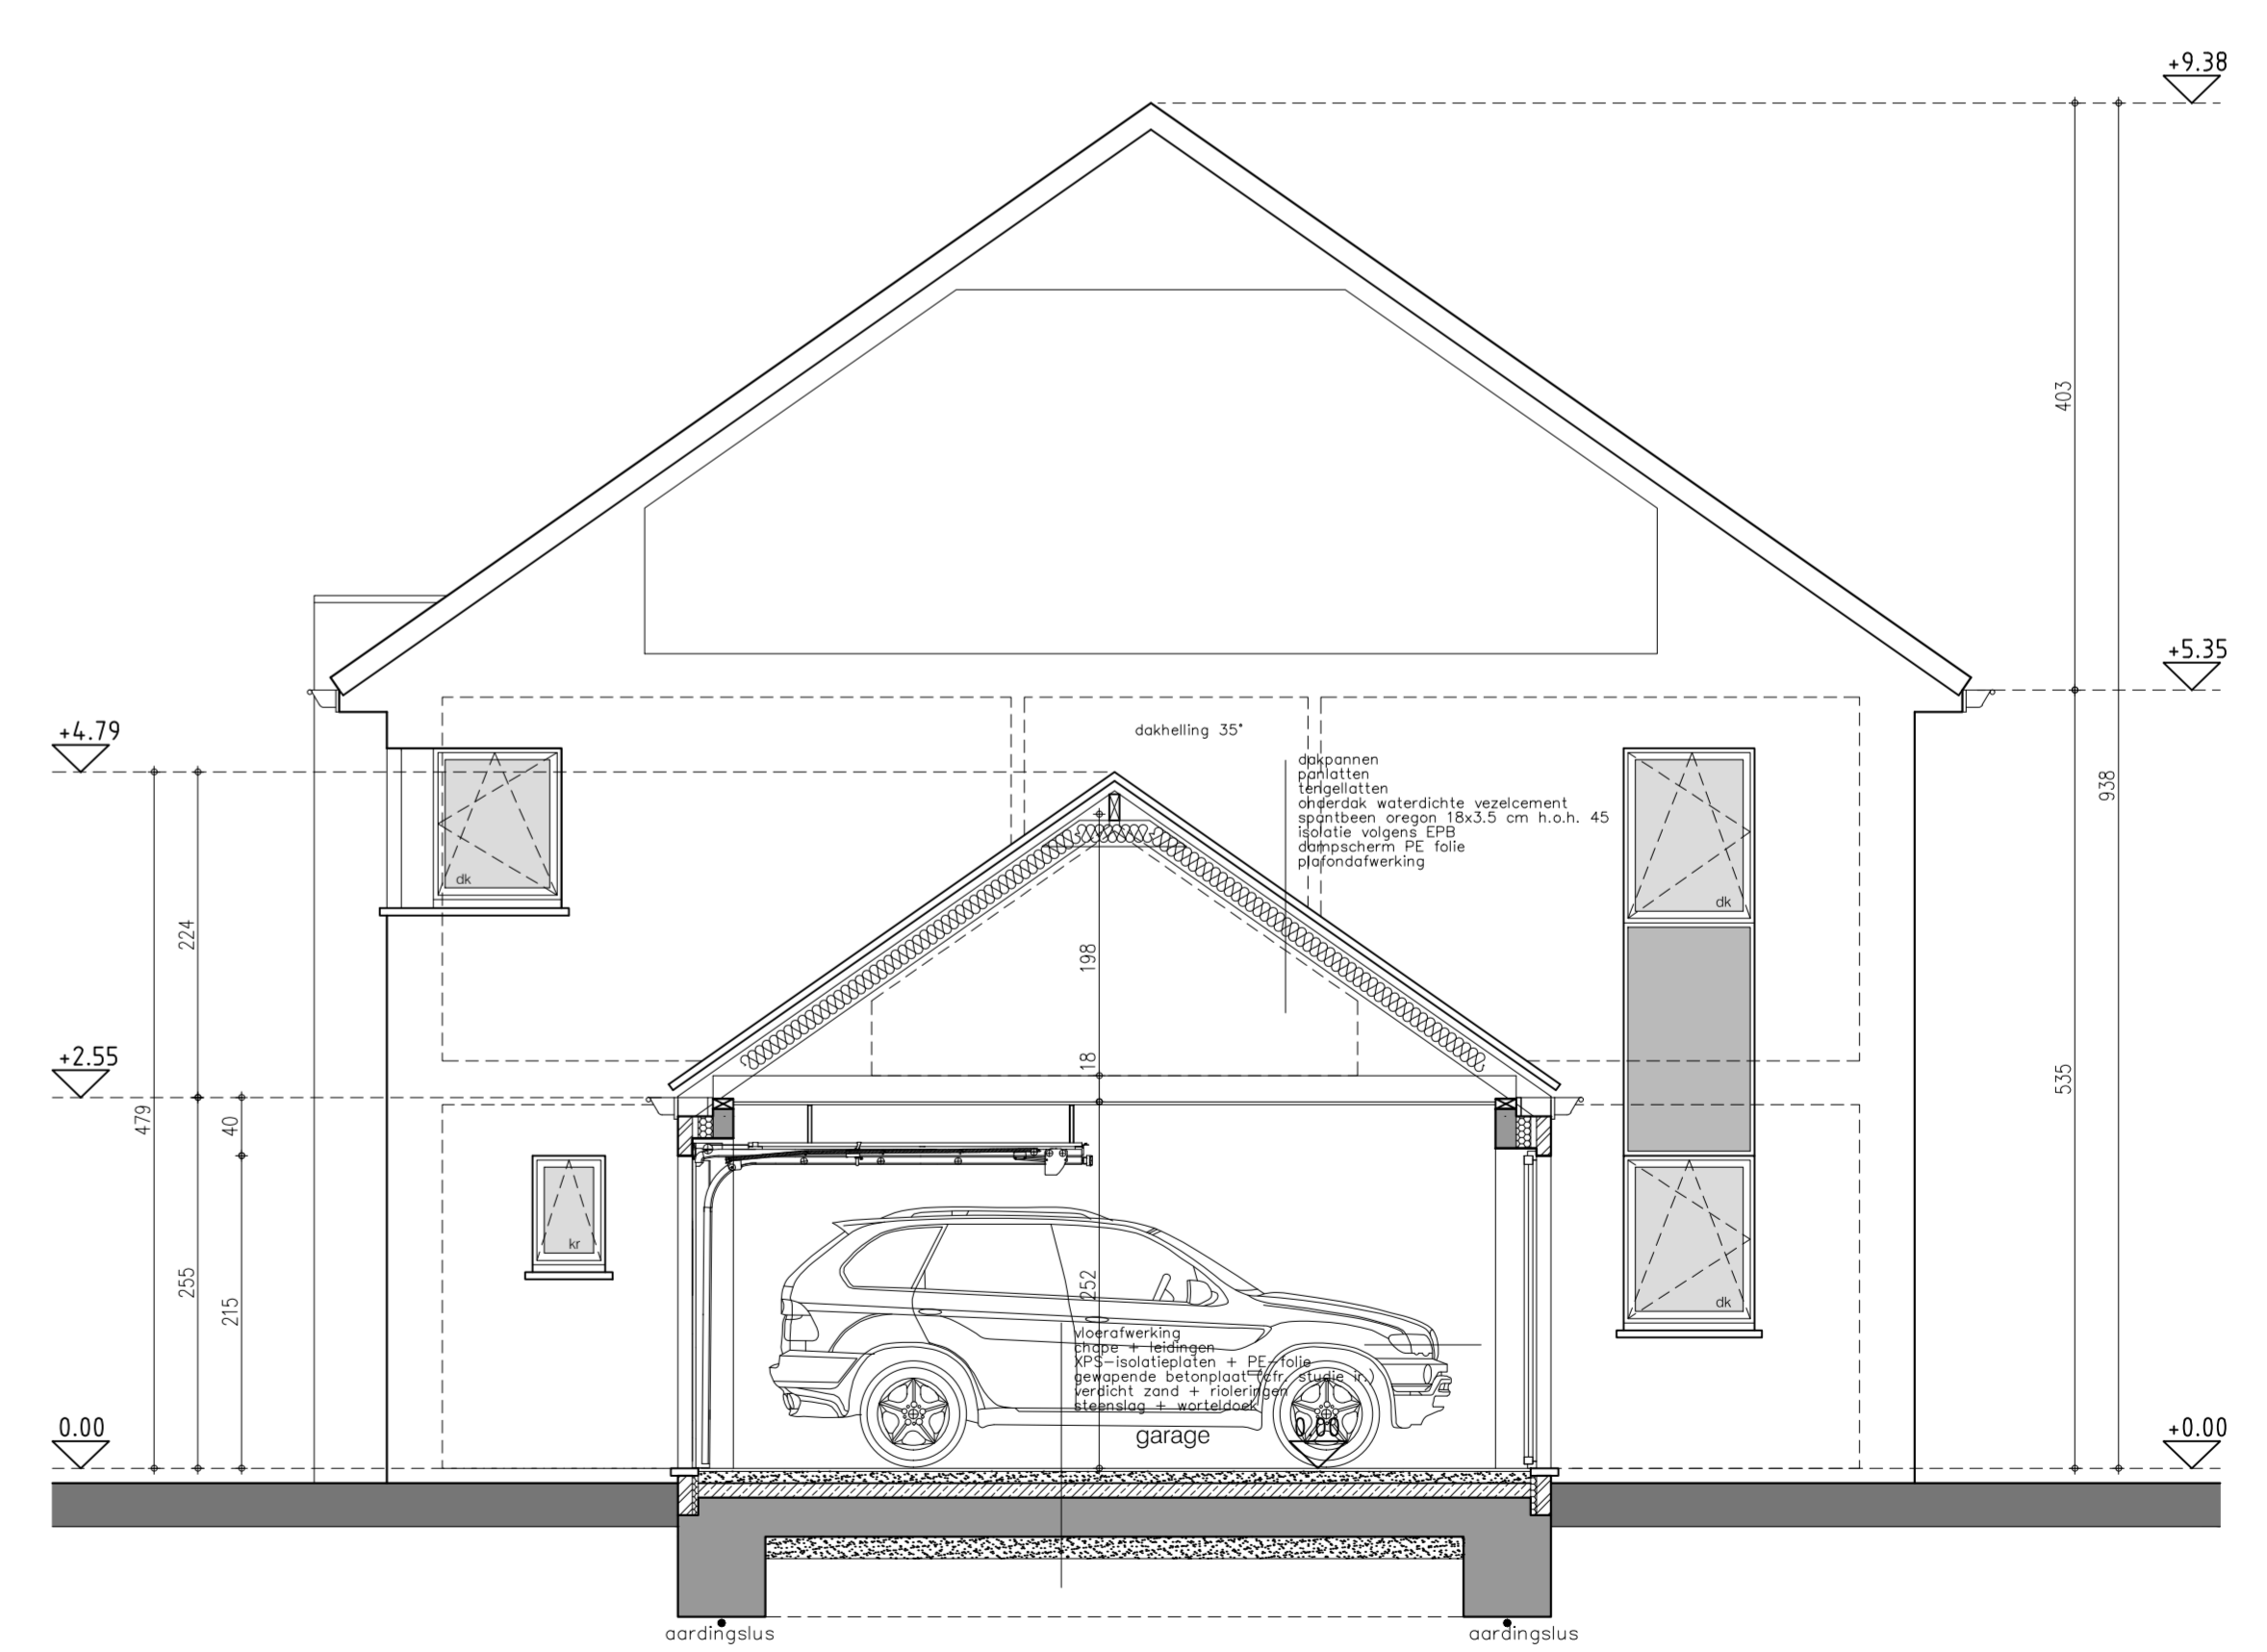

doorsnede E6 - E6 lot 45
typesnede lot 45 en 46

