


doorsnede C1 - C1 lot 31 en 33
typesnede lot 30 - 35

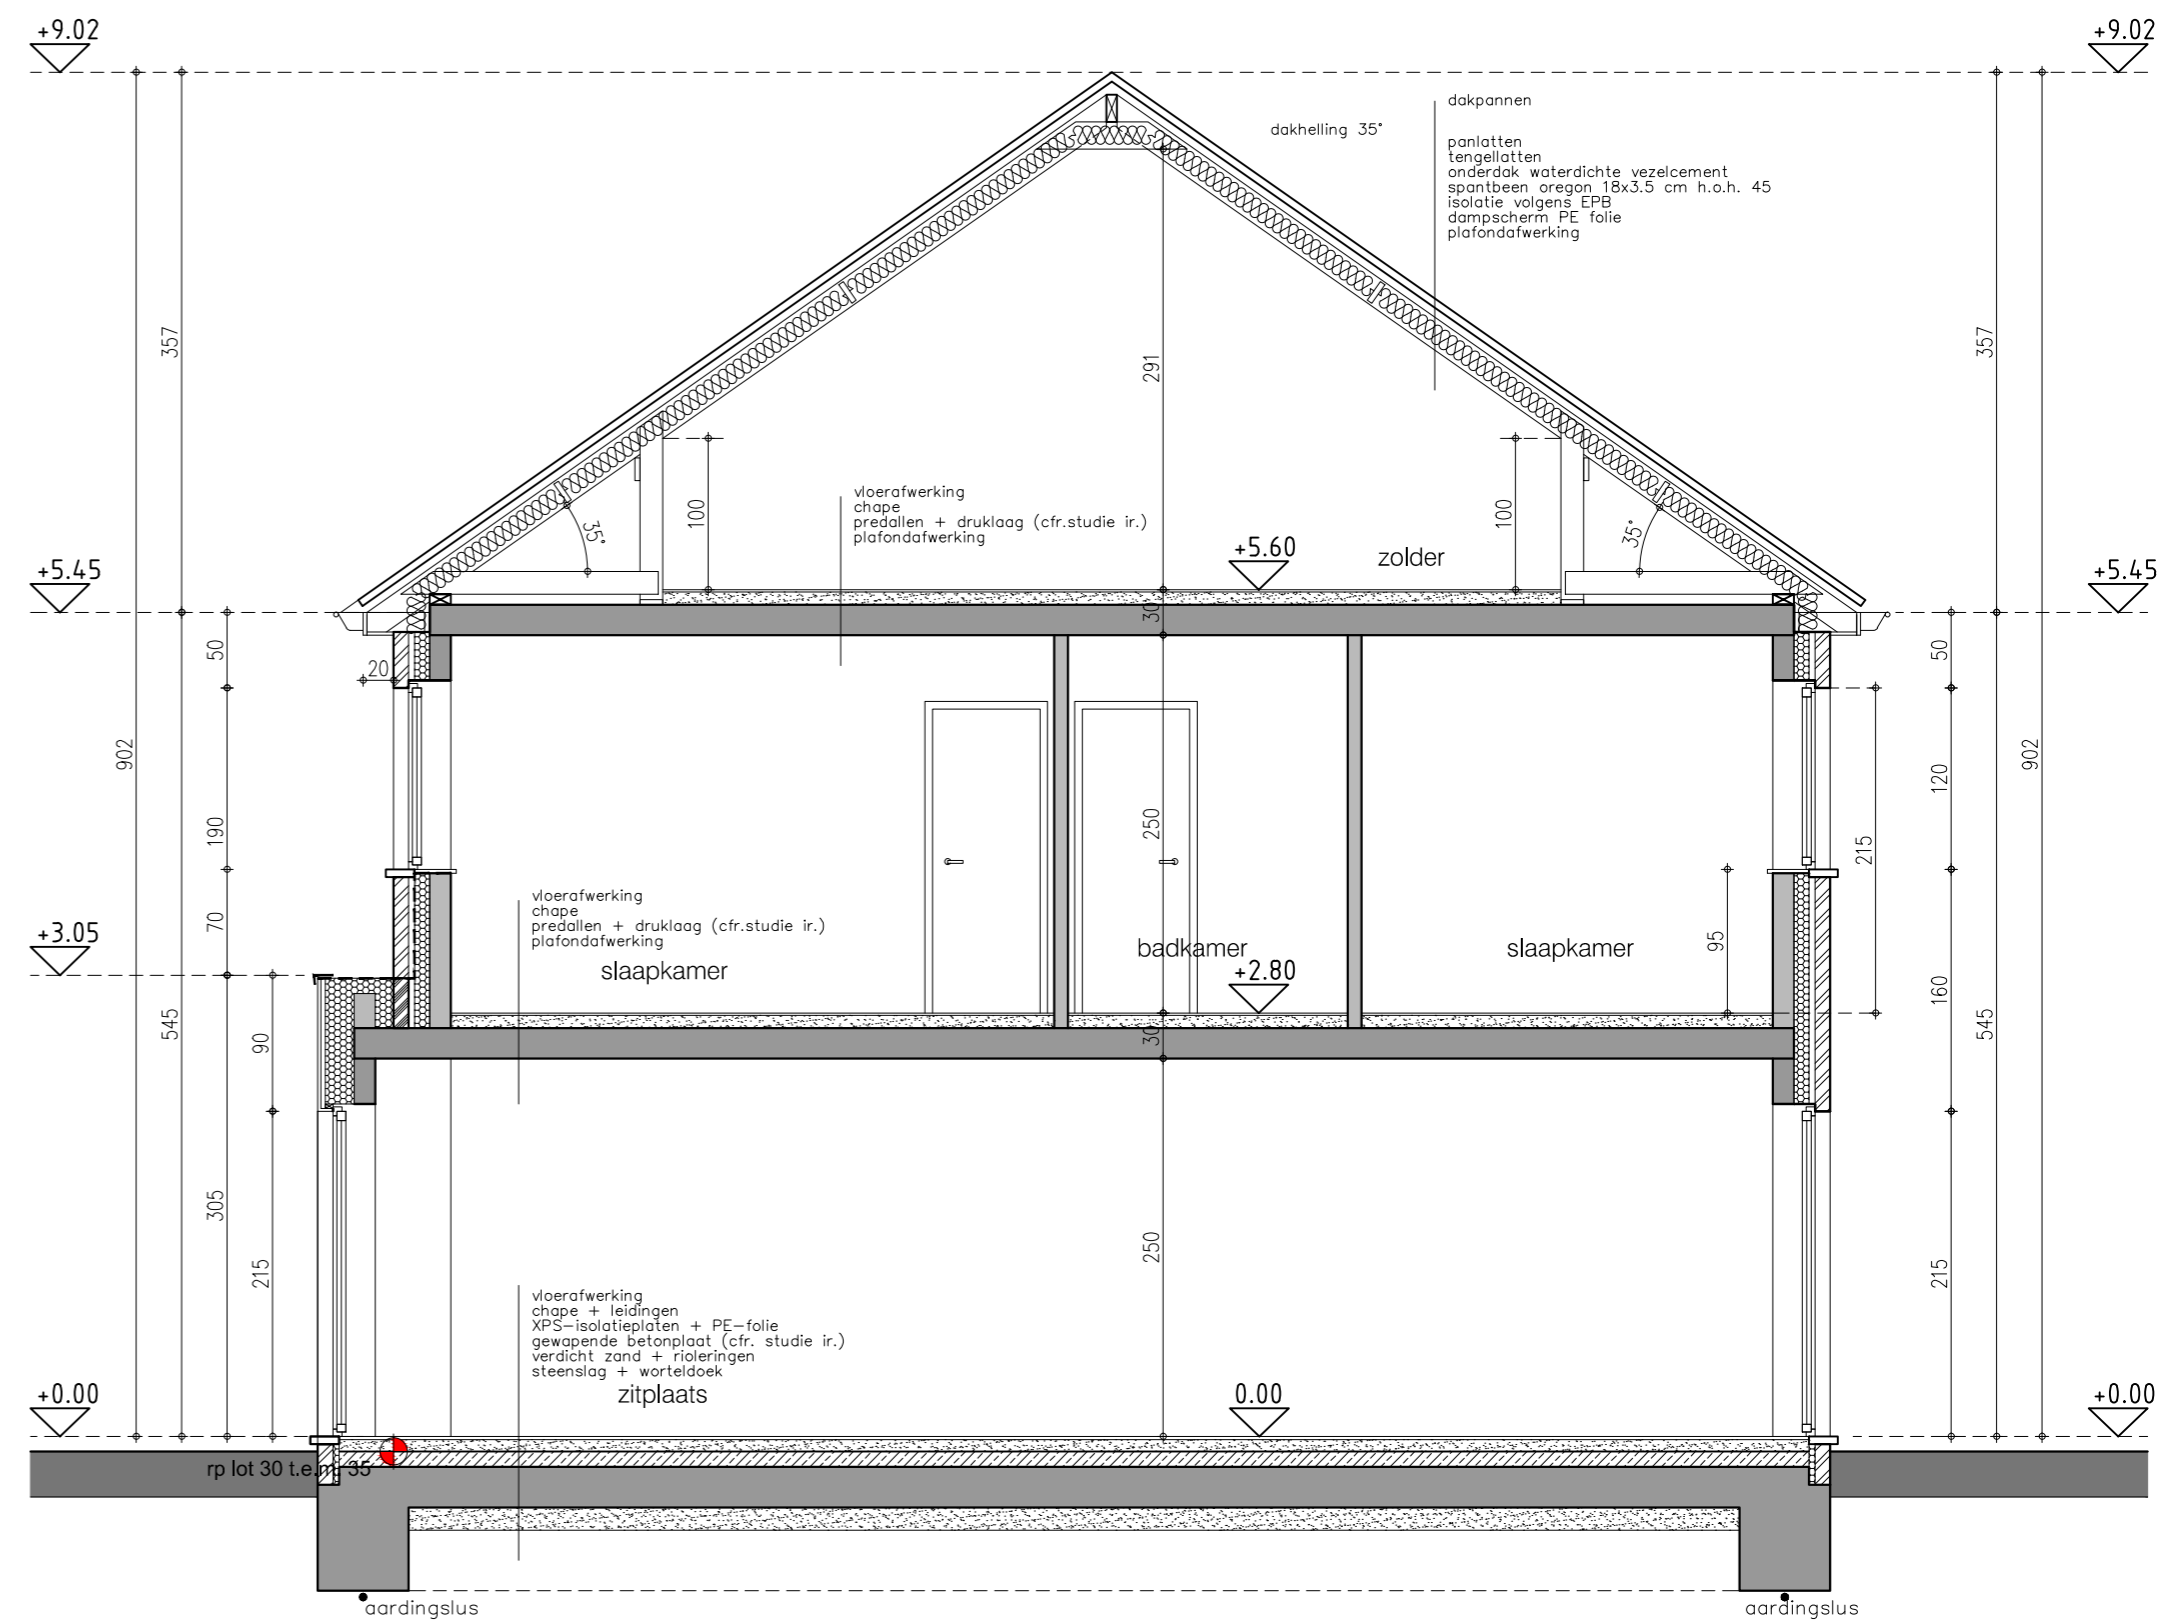

doorsnede C2 - C2 lot 31 - 33
typesnede lot 30 - 35

