



doorsnede D1 - D1 lot 38 en 41
typesnede lot 36 - 42

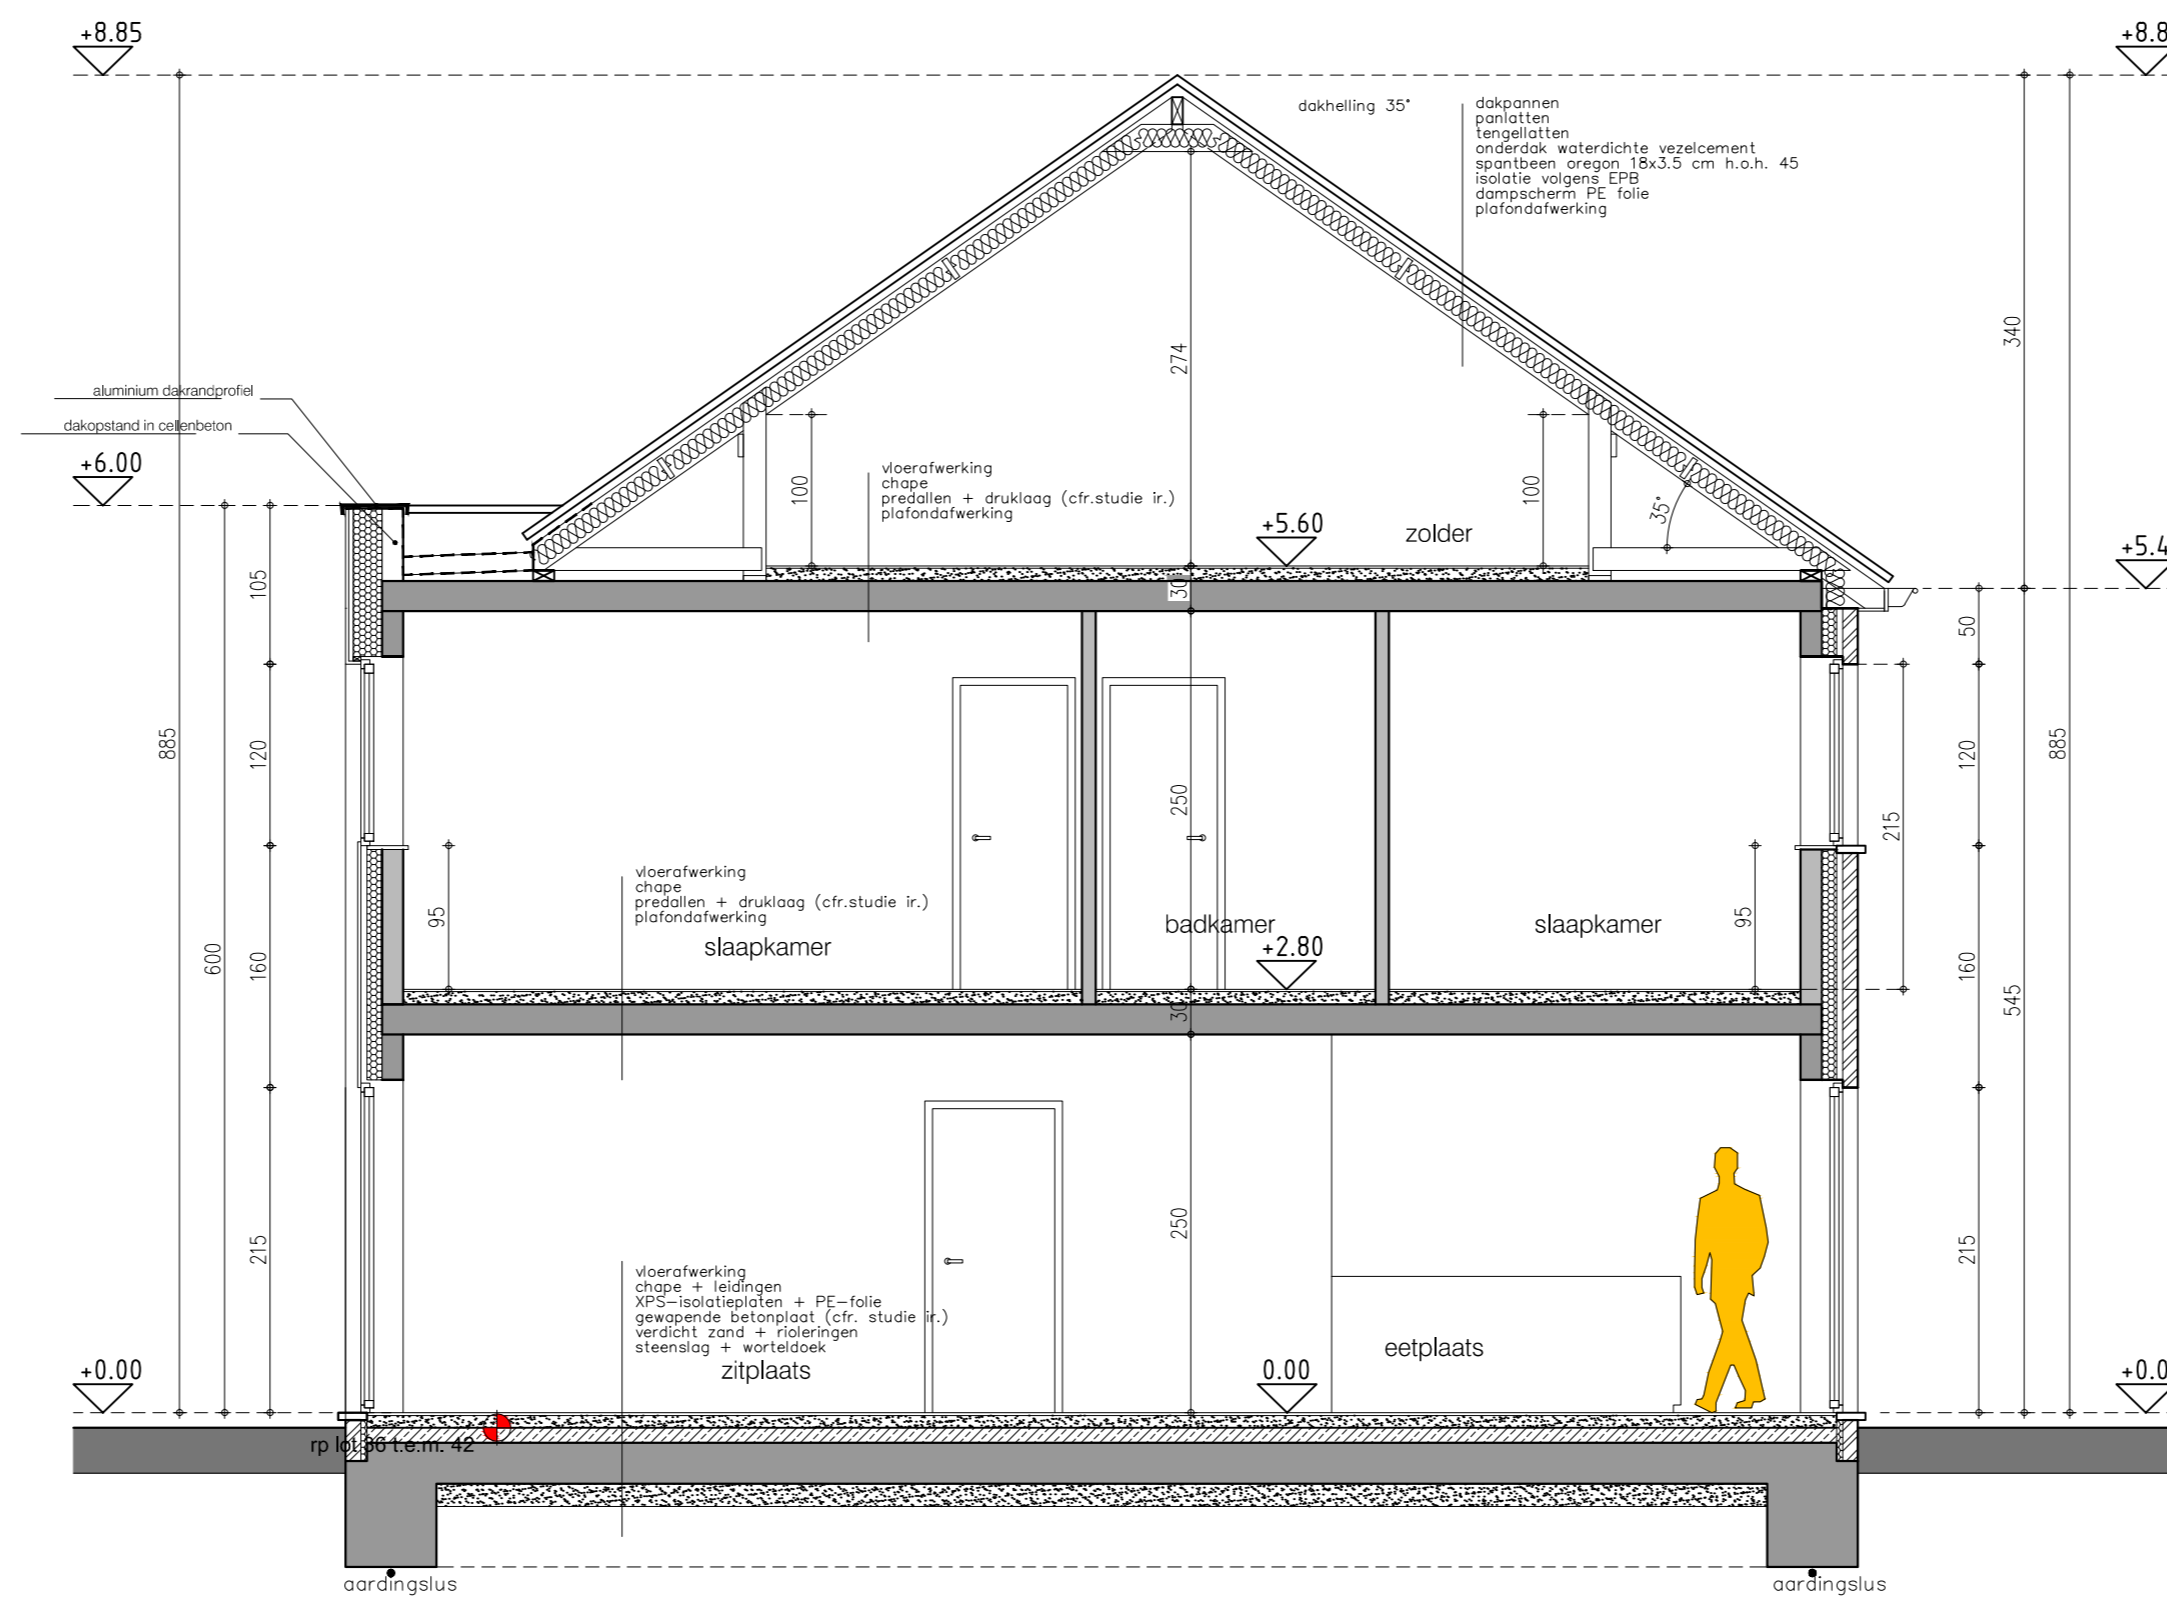

doorsnede D2 - D2 lot 40

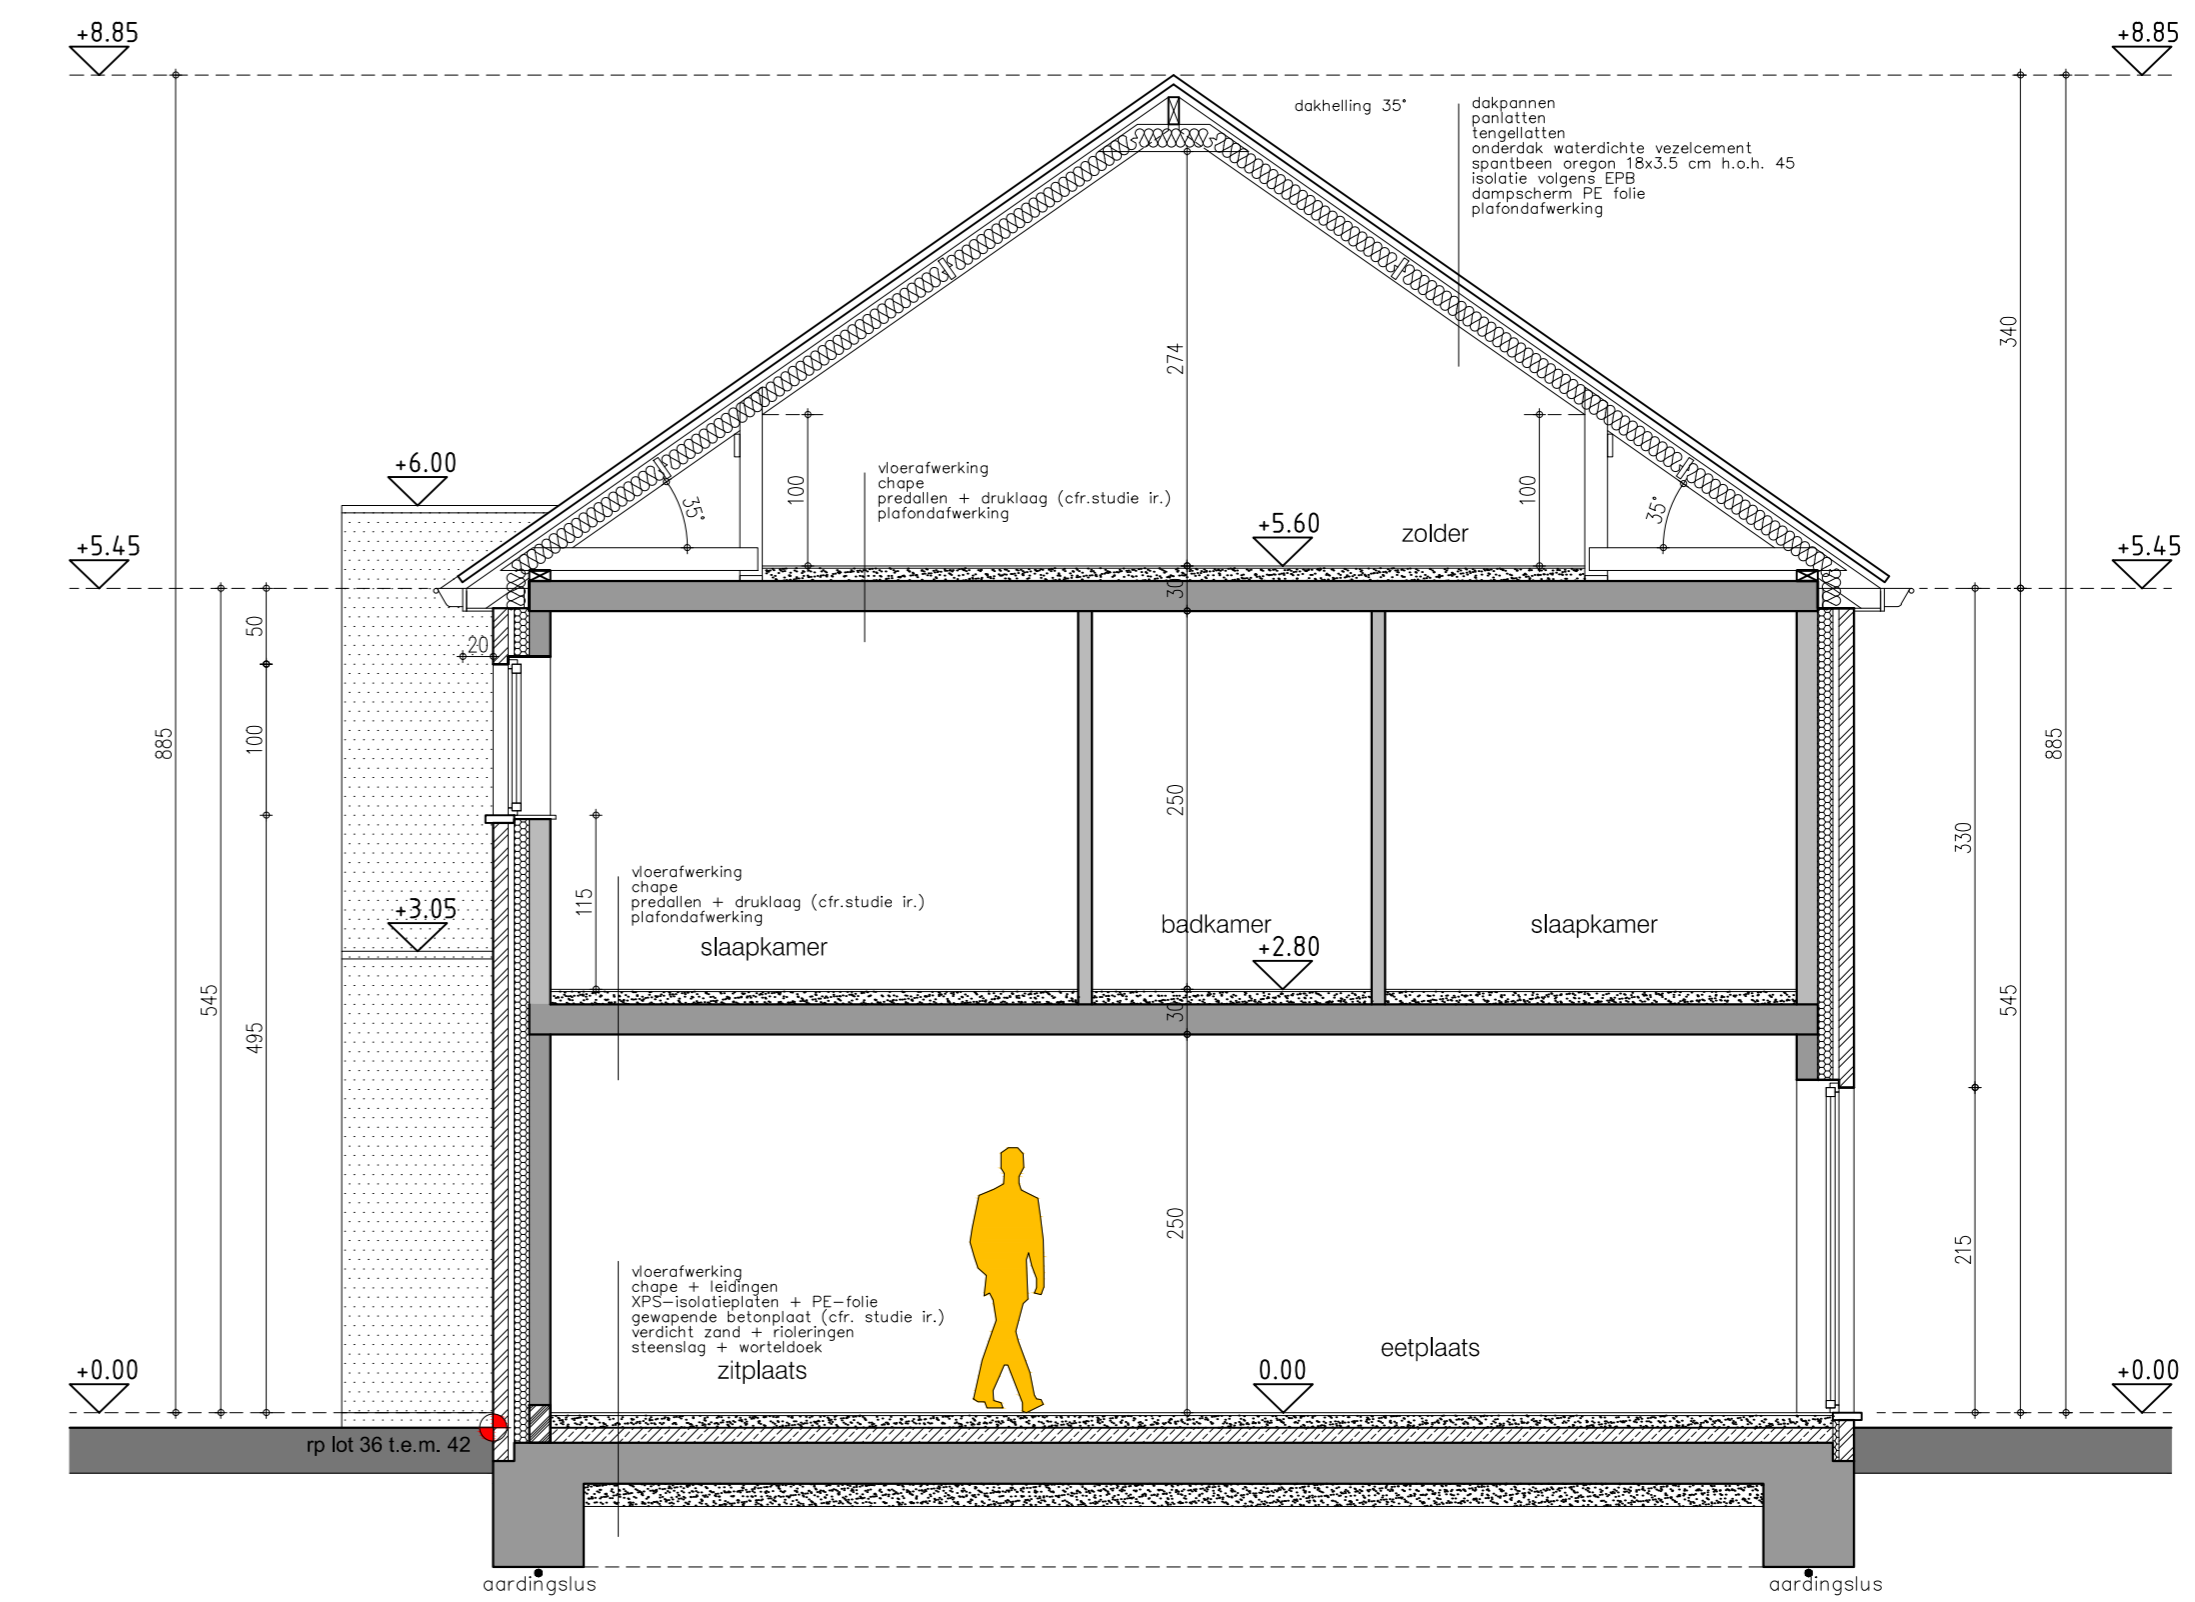

doorsnede D3 - D3 lot 37 en 39
typesnede lot 36 - 42

